


PROJECT	CRATE AND BARREL
LOCATION	3400 AROUND LENOX ROAD ATLANTA, GA 30326
CUSTOMER	CRATE AND BARREL
ARCHITECT	KATHRYN QUINN ARCHITECT
PROJECT NO.	851.853
DRAWN	HDS
DATE	11/1/2010
SCALE	1/8" = 1'-0"
DRAWING NO.	GARAGE FLOOR PLAN
SHEET	1.04

MANUAL COMP	REV	BY	DATE	DESCRIPTION
			11/12/2010	1ST SUBMISSION FOR APPROVAL

Oldcastle BuildingEnvelope™	
803 Airport Rd Terrell, TX 75160	
(972) 551-6100	

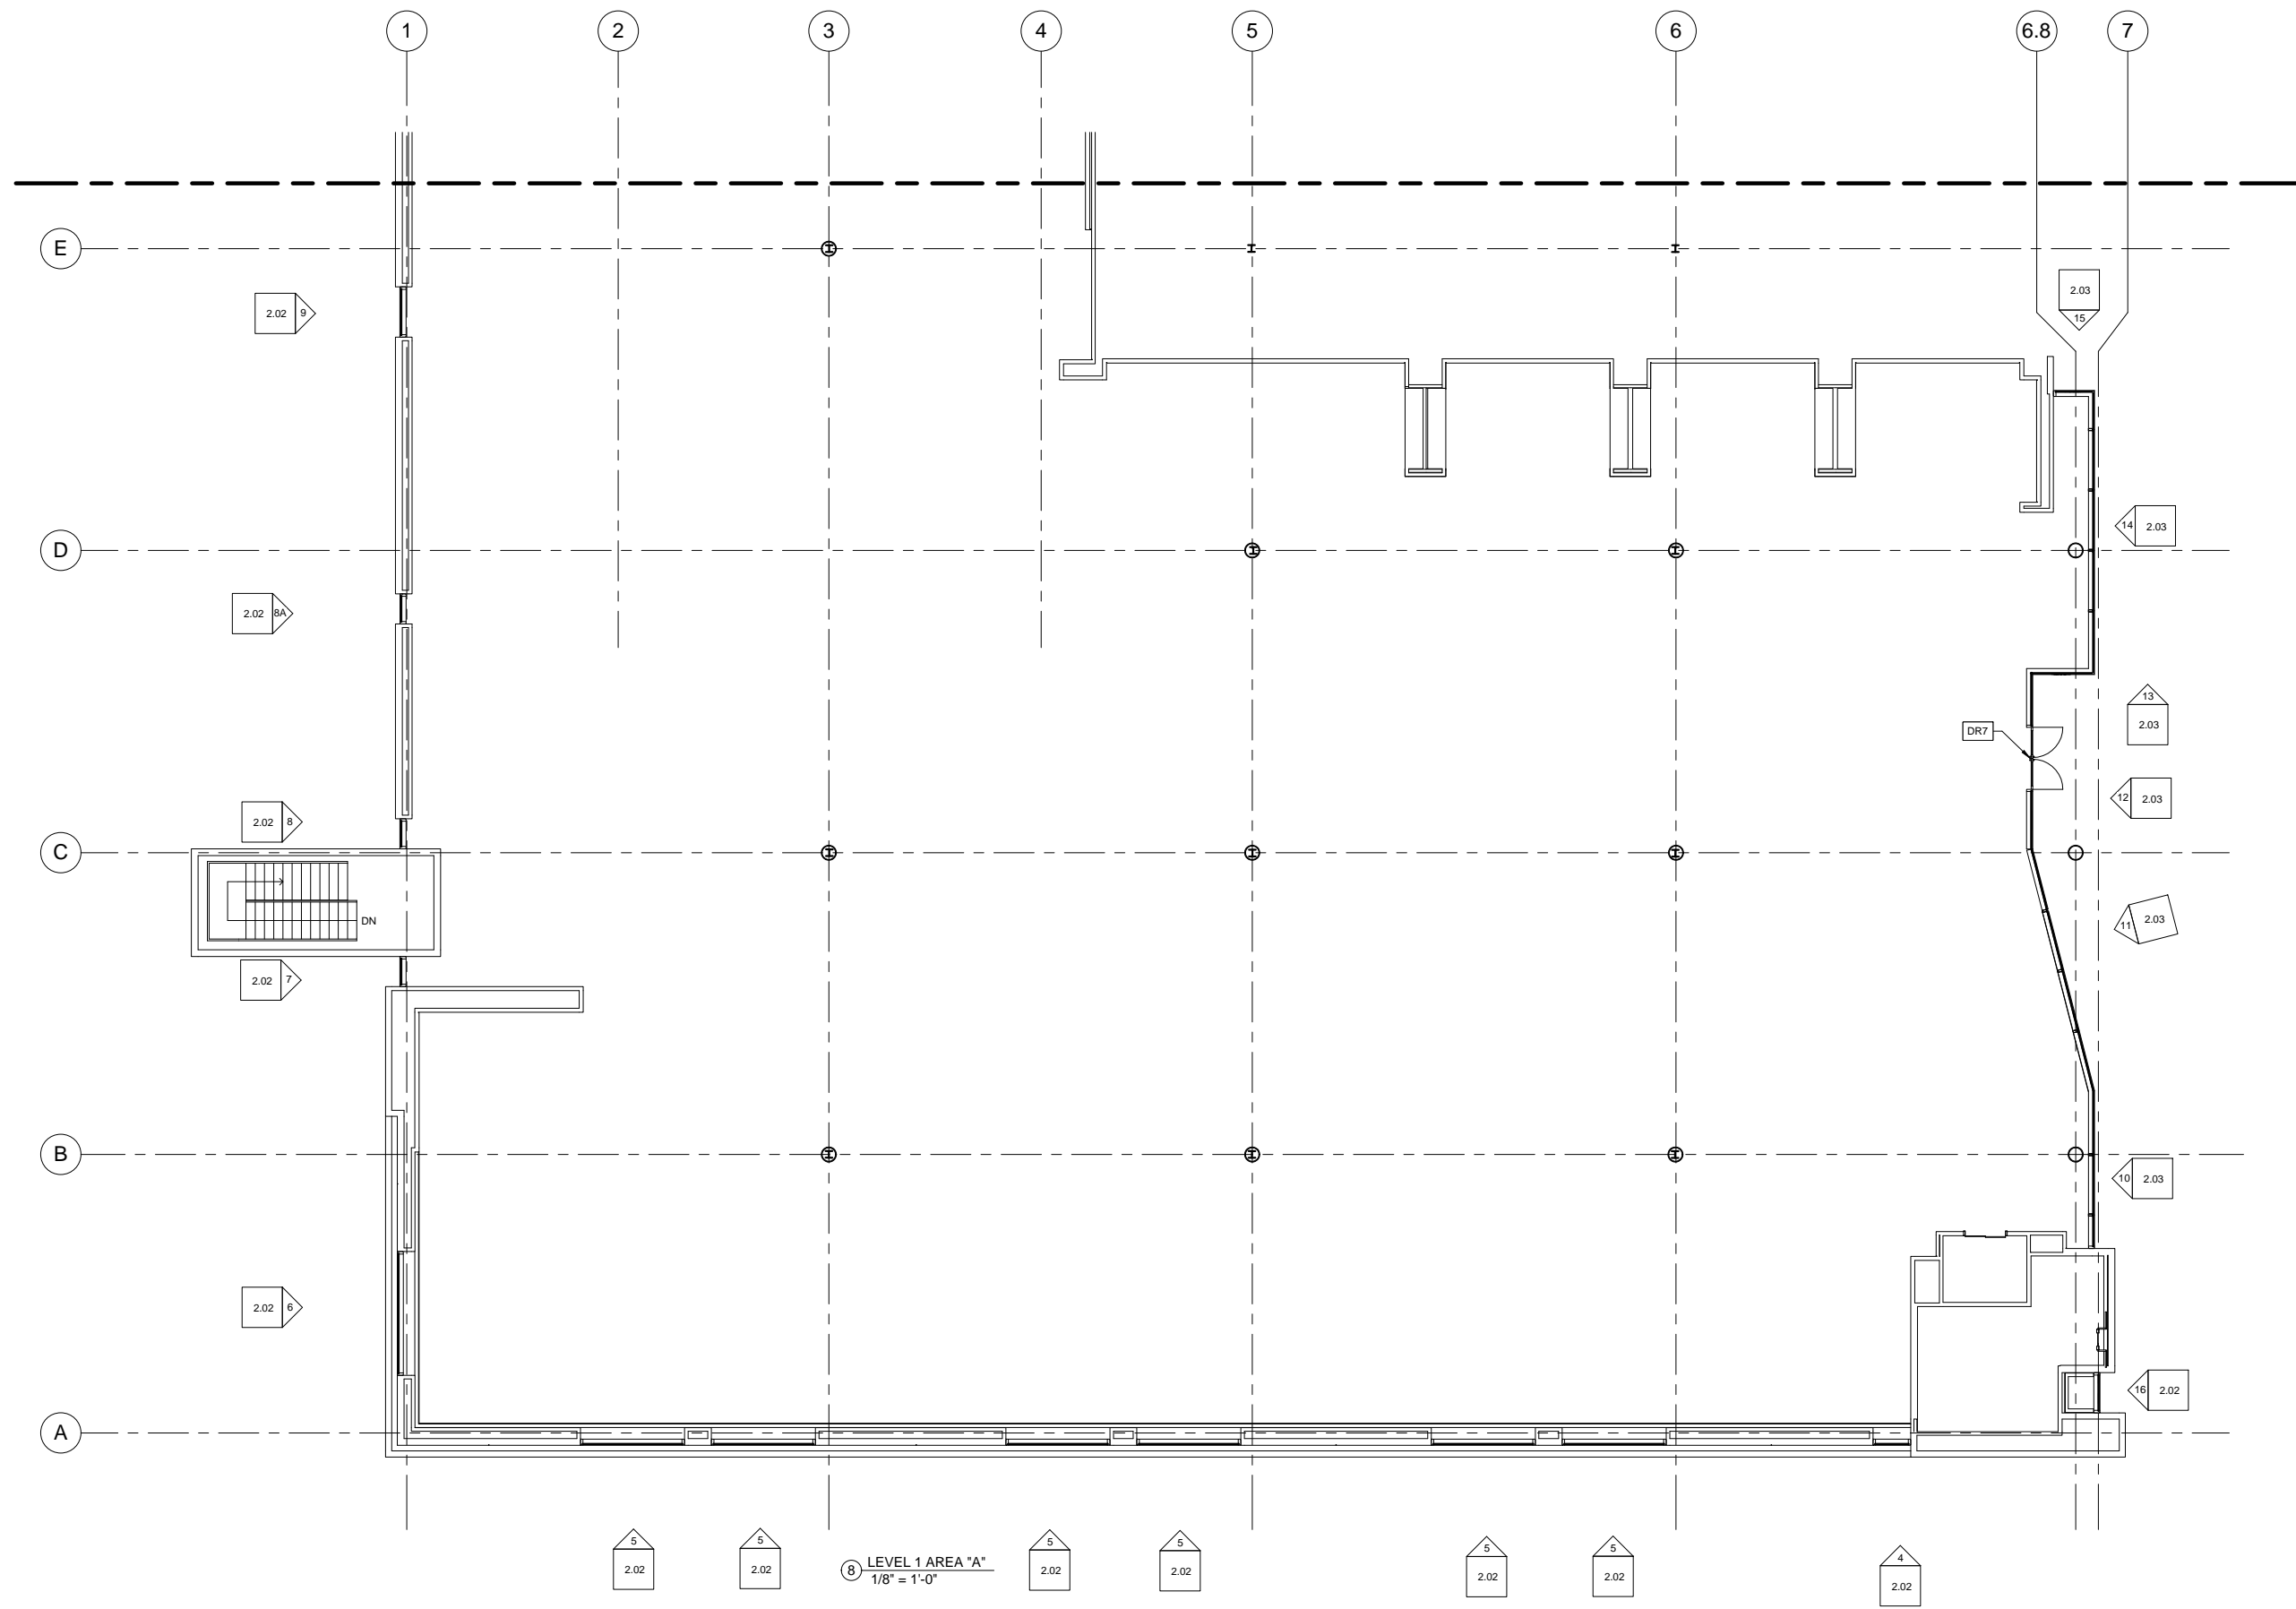


PROJECT	CRATE AND BARREL
LOCATION	3400 AROUND LENOX ROAD ATLANTA, GA 30326
CUSTOMER	CRATE AND BARREL
ARCHITECT	KATHRYN QUINN ARCHITECT
PROJECT NO.	851.853
DRAWN	HDS
DATE	11/1/2010
SCALE	1/8" = 1'-0"
DRAWING NO.	1ST FLOOR AREA 'A'
SHEET	1.05

REV	BY	DATE	DESCRIPTION
1		11/1/2010	1ST SUBMISSION FOR APPROVAL

MANUAL COMP



Oldcastle BuildingEnvelope™
803 Airport Rd Terrell, TX 75160
(972) 551-6100

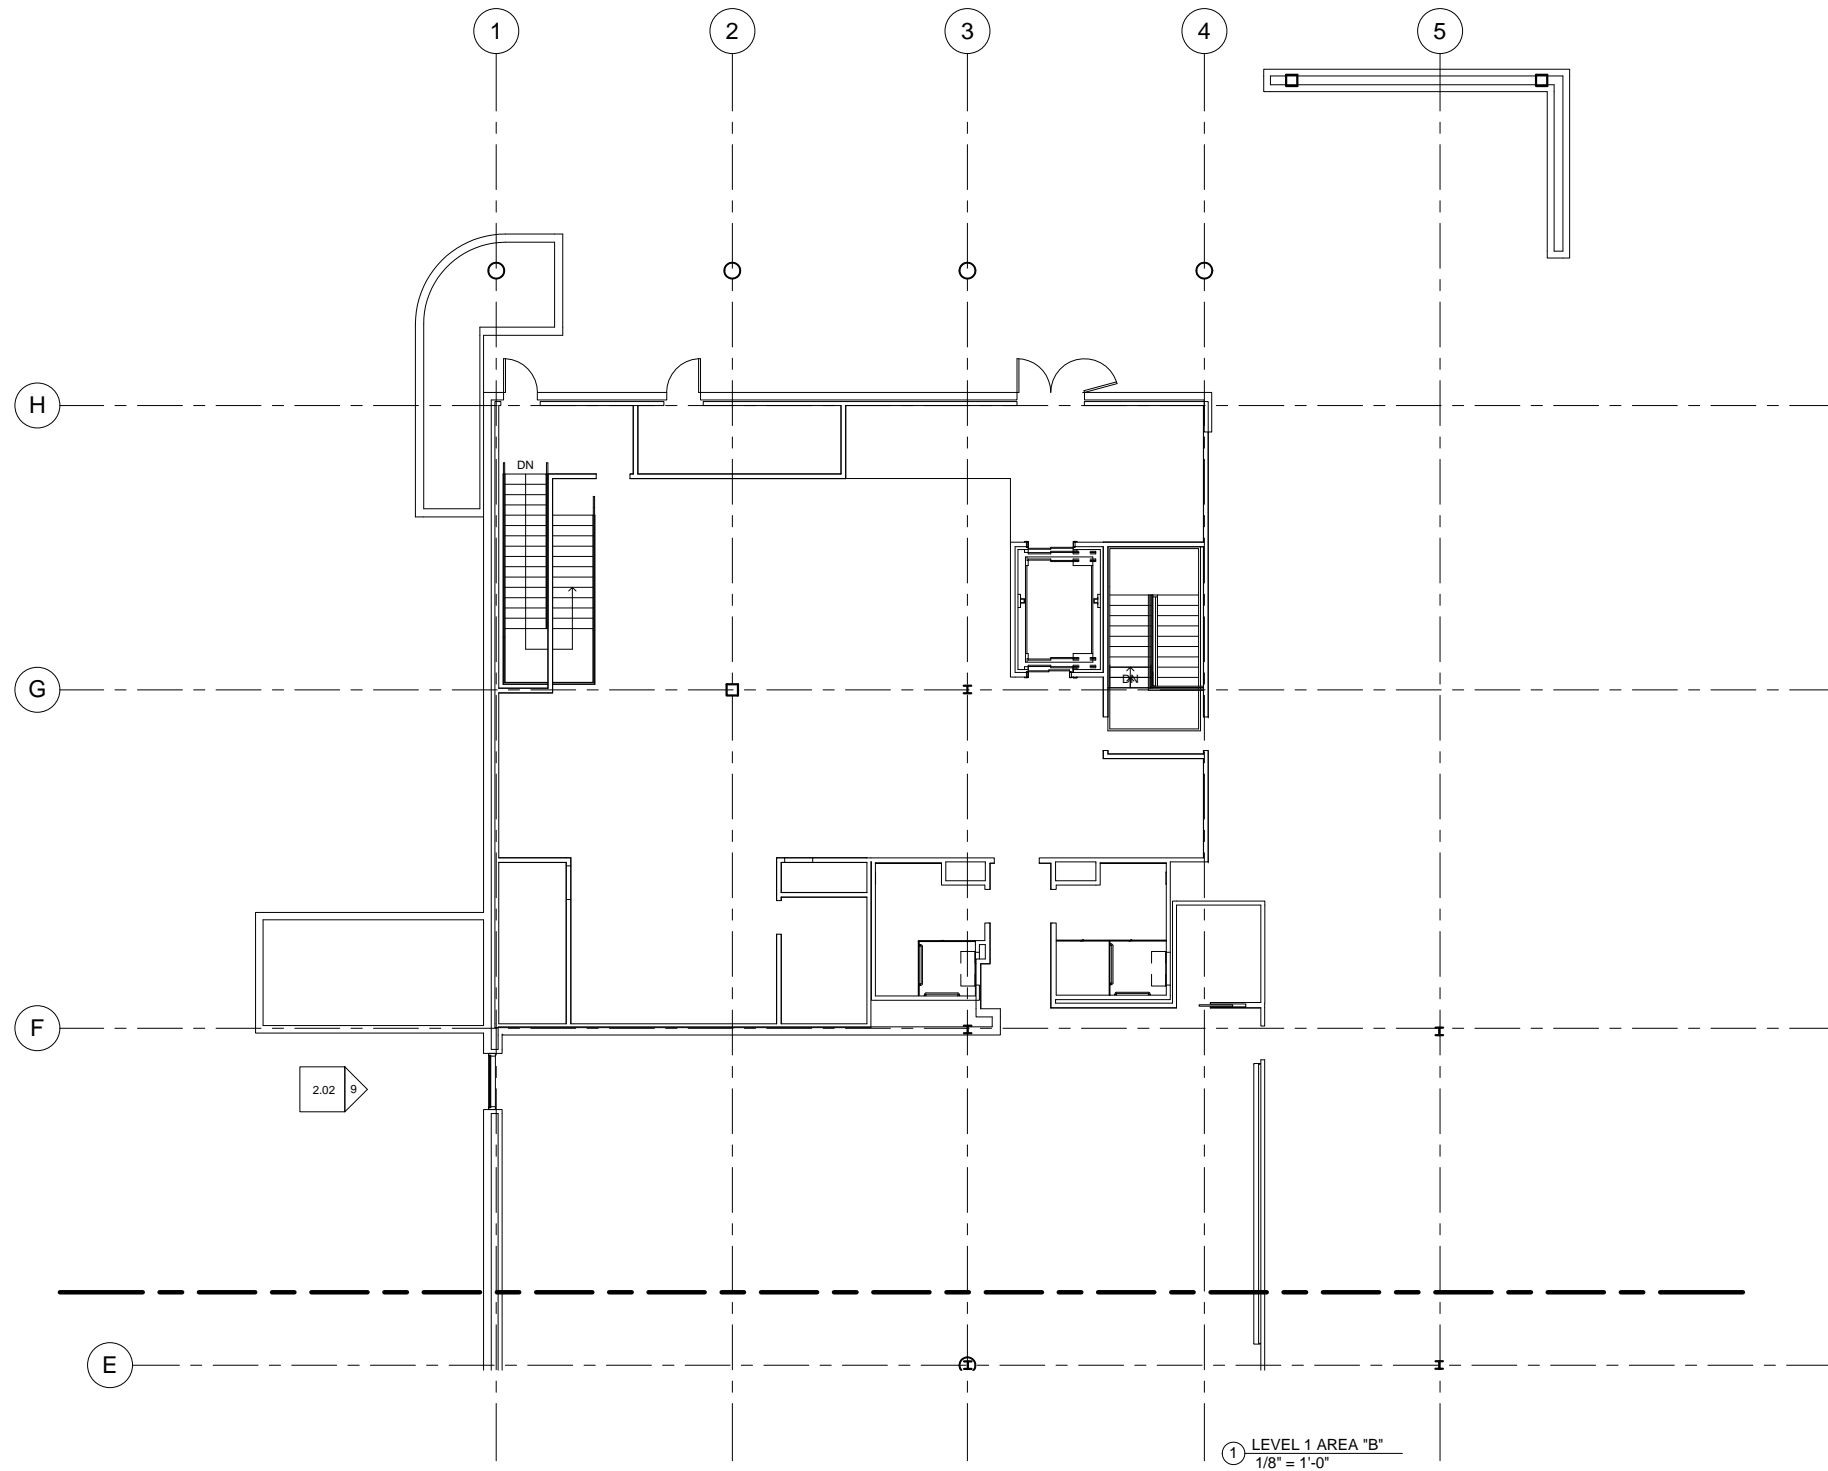

REV	BY	DATE	DESCRIPTION
1		11/22/10	1ST SUBMISSION FOR APPROVAL

MANUAL COMP




PROJECT: CRATE AND BARREL
 LOCATION: 3400 AROUND LENOX ROAD
 ATLANTA, GA 30326
 CUSTOMER: CRATE AND BARREL
 ARCHITECT: KATHRYN QUINN ARCHITECT

PROJECT NO.: 851.853
 DRAWN: HDS
 DATE: 11/1/2010

SCALE: 1/8" = 1'-0"

DRAWING NO.: 1ST FLOOR AREA "B"

SHEET: 1.06

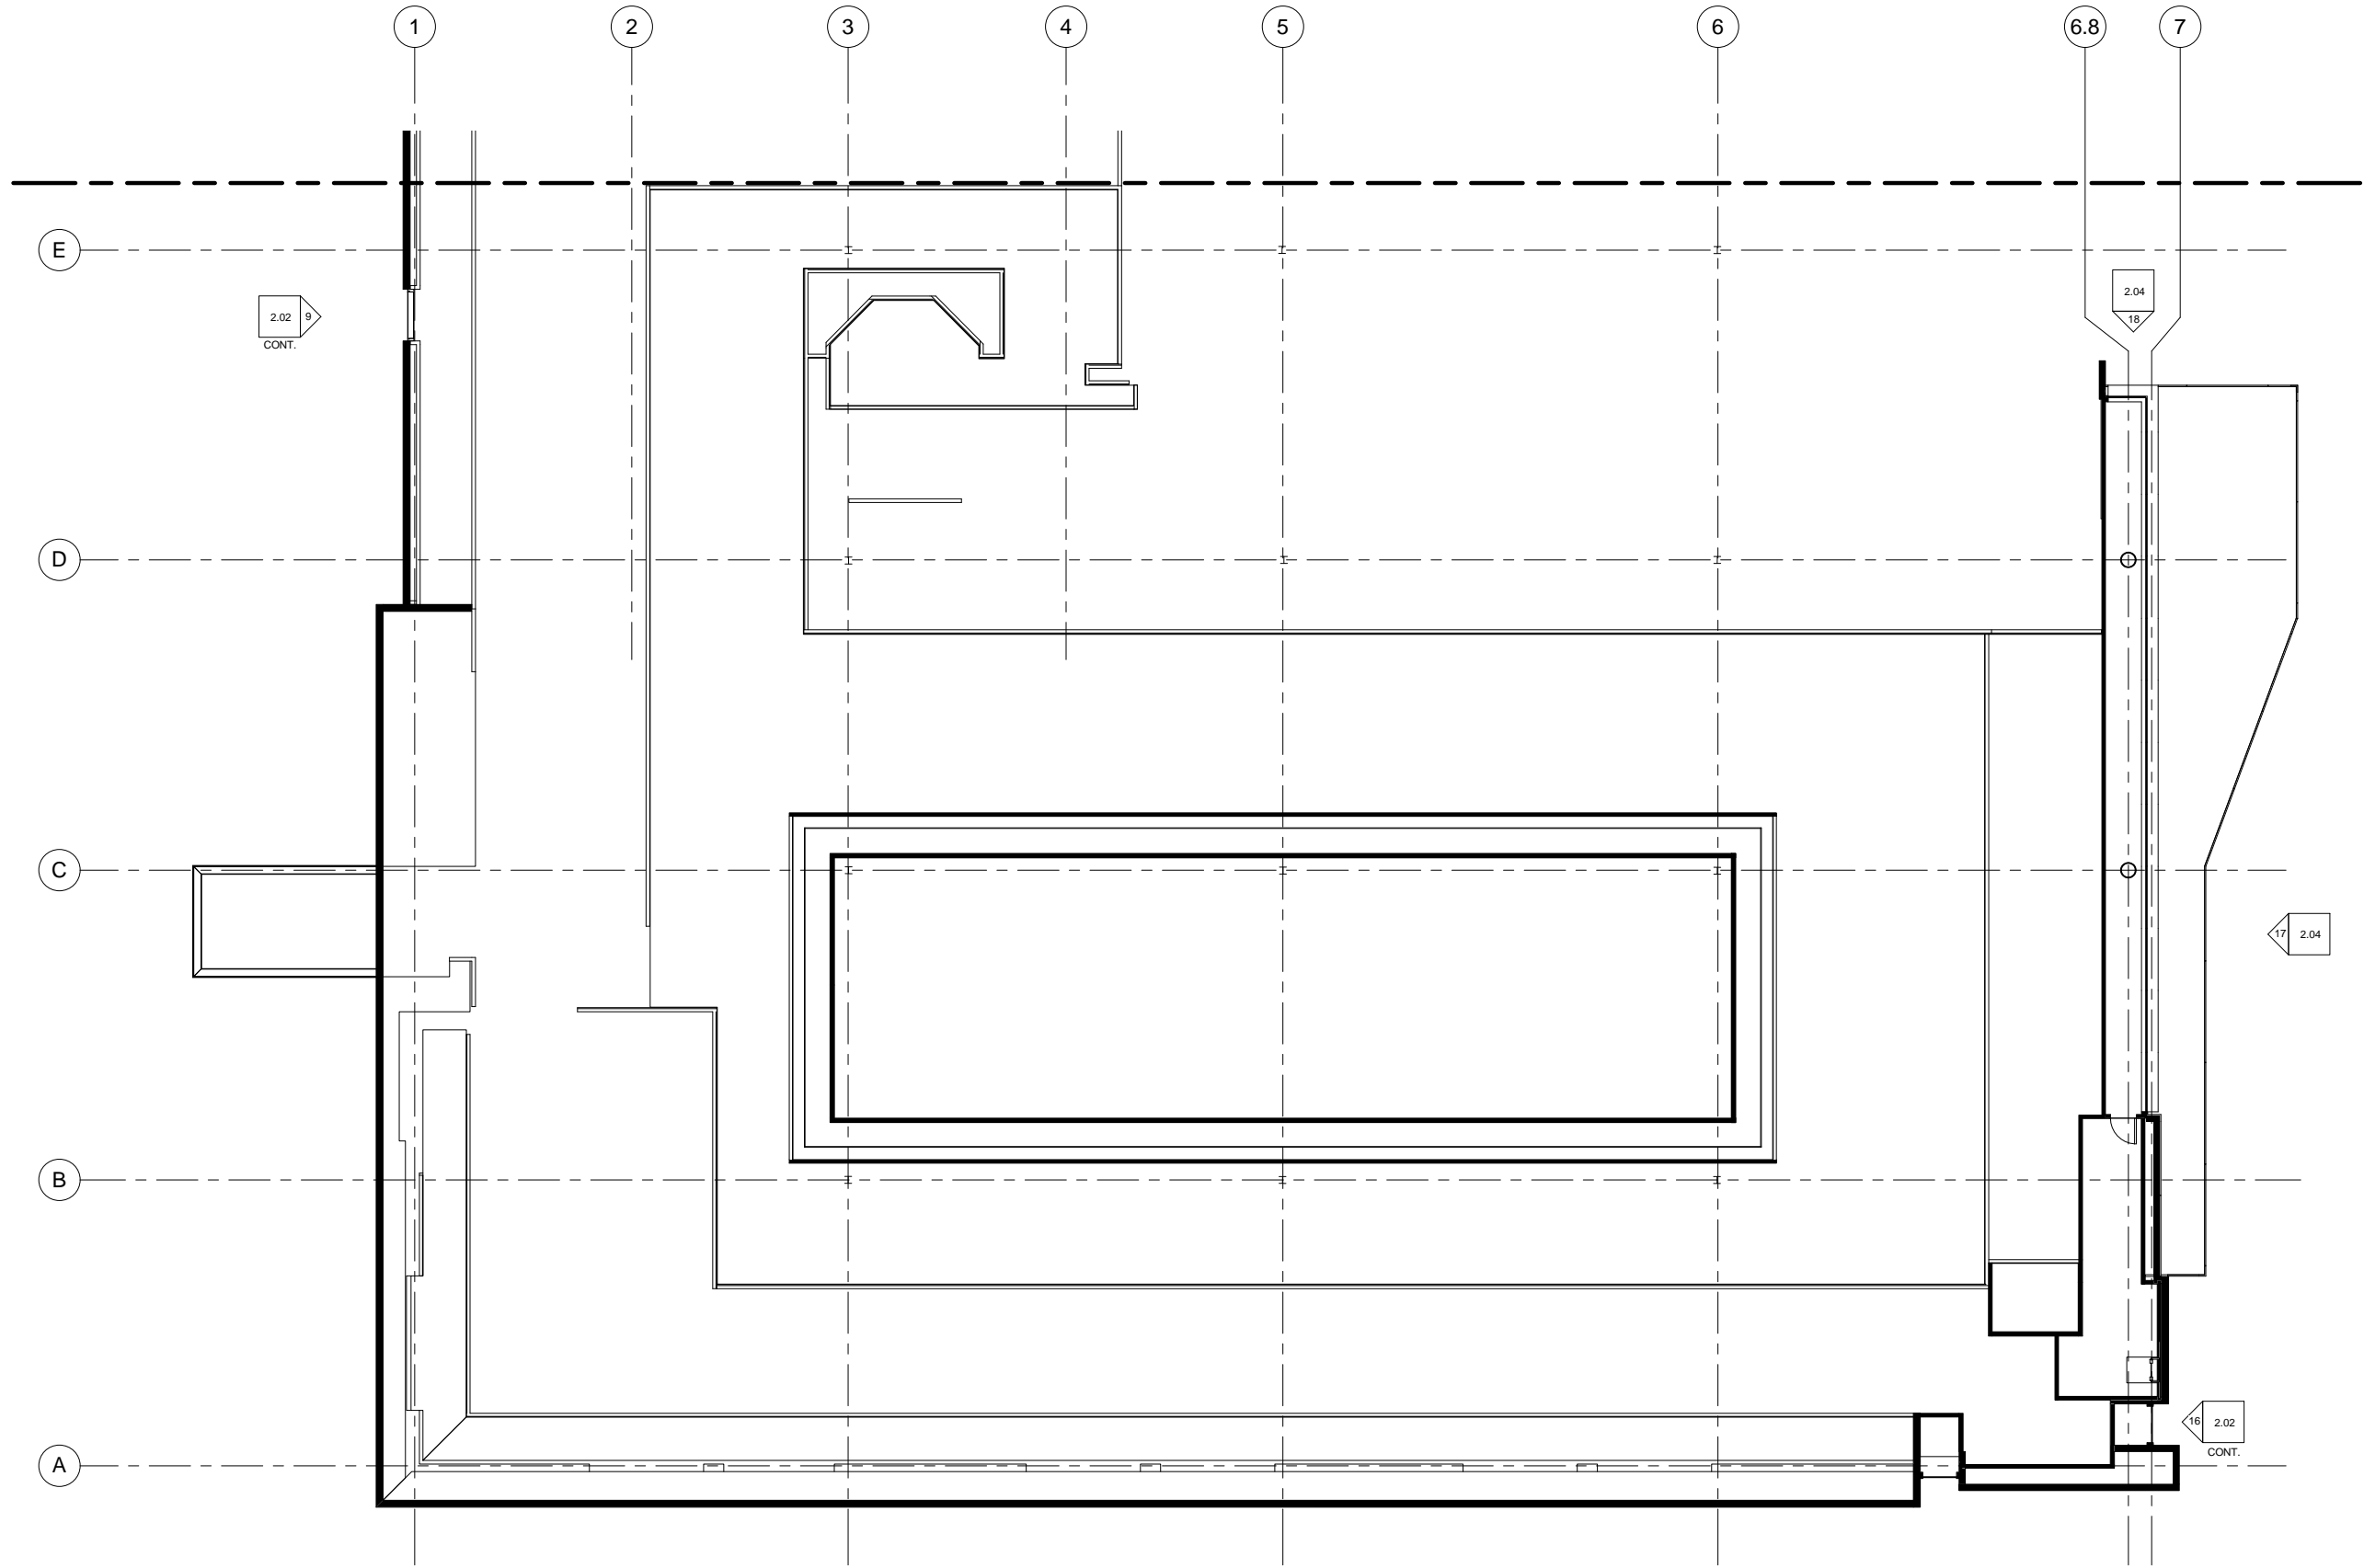

① Level 2 AREA "A"
1/8" = 1'-0"


4
2.02
CONT.

REV	BY	DATE	DESCRIPTION
1		11/22/10	1ST SUBMISSION FOR APPROVAL
MANUAL COMP			


Oldcastle BuildingEnvelope™
 803 Airport Rd Terrell, TX 75160
 (972) 551-6100

PROJECT: CRATE AND BARREL
 LOCATION: 3400 AROUND LENOX ROAD ATLANTA, GA 30326
 CUSTOMER: CRATE AND BARREL
 ARCHITECT: KATHRYN QUINN ARCHITECT


PROJECT NO.	851.853
DRAWN	HDS
DATE	11/11/2010
SCALE	1/8" = 1'-0"
DRAWING NO.	2ND LEVEL AREA "A"
SHEET	1.07

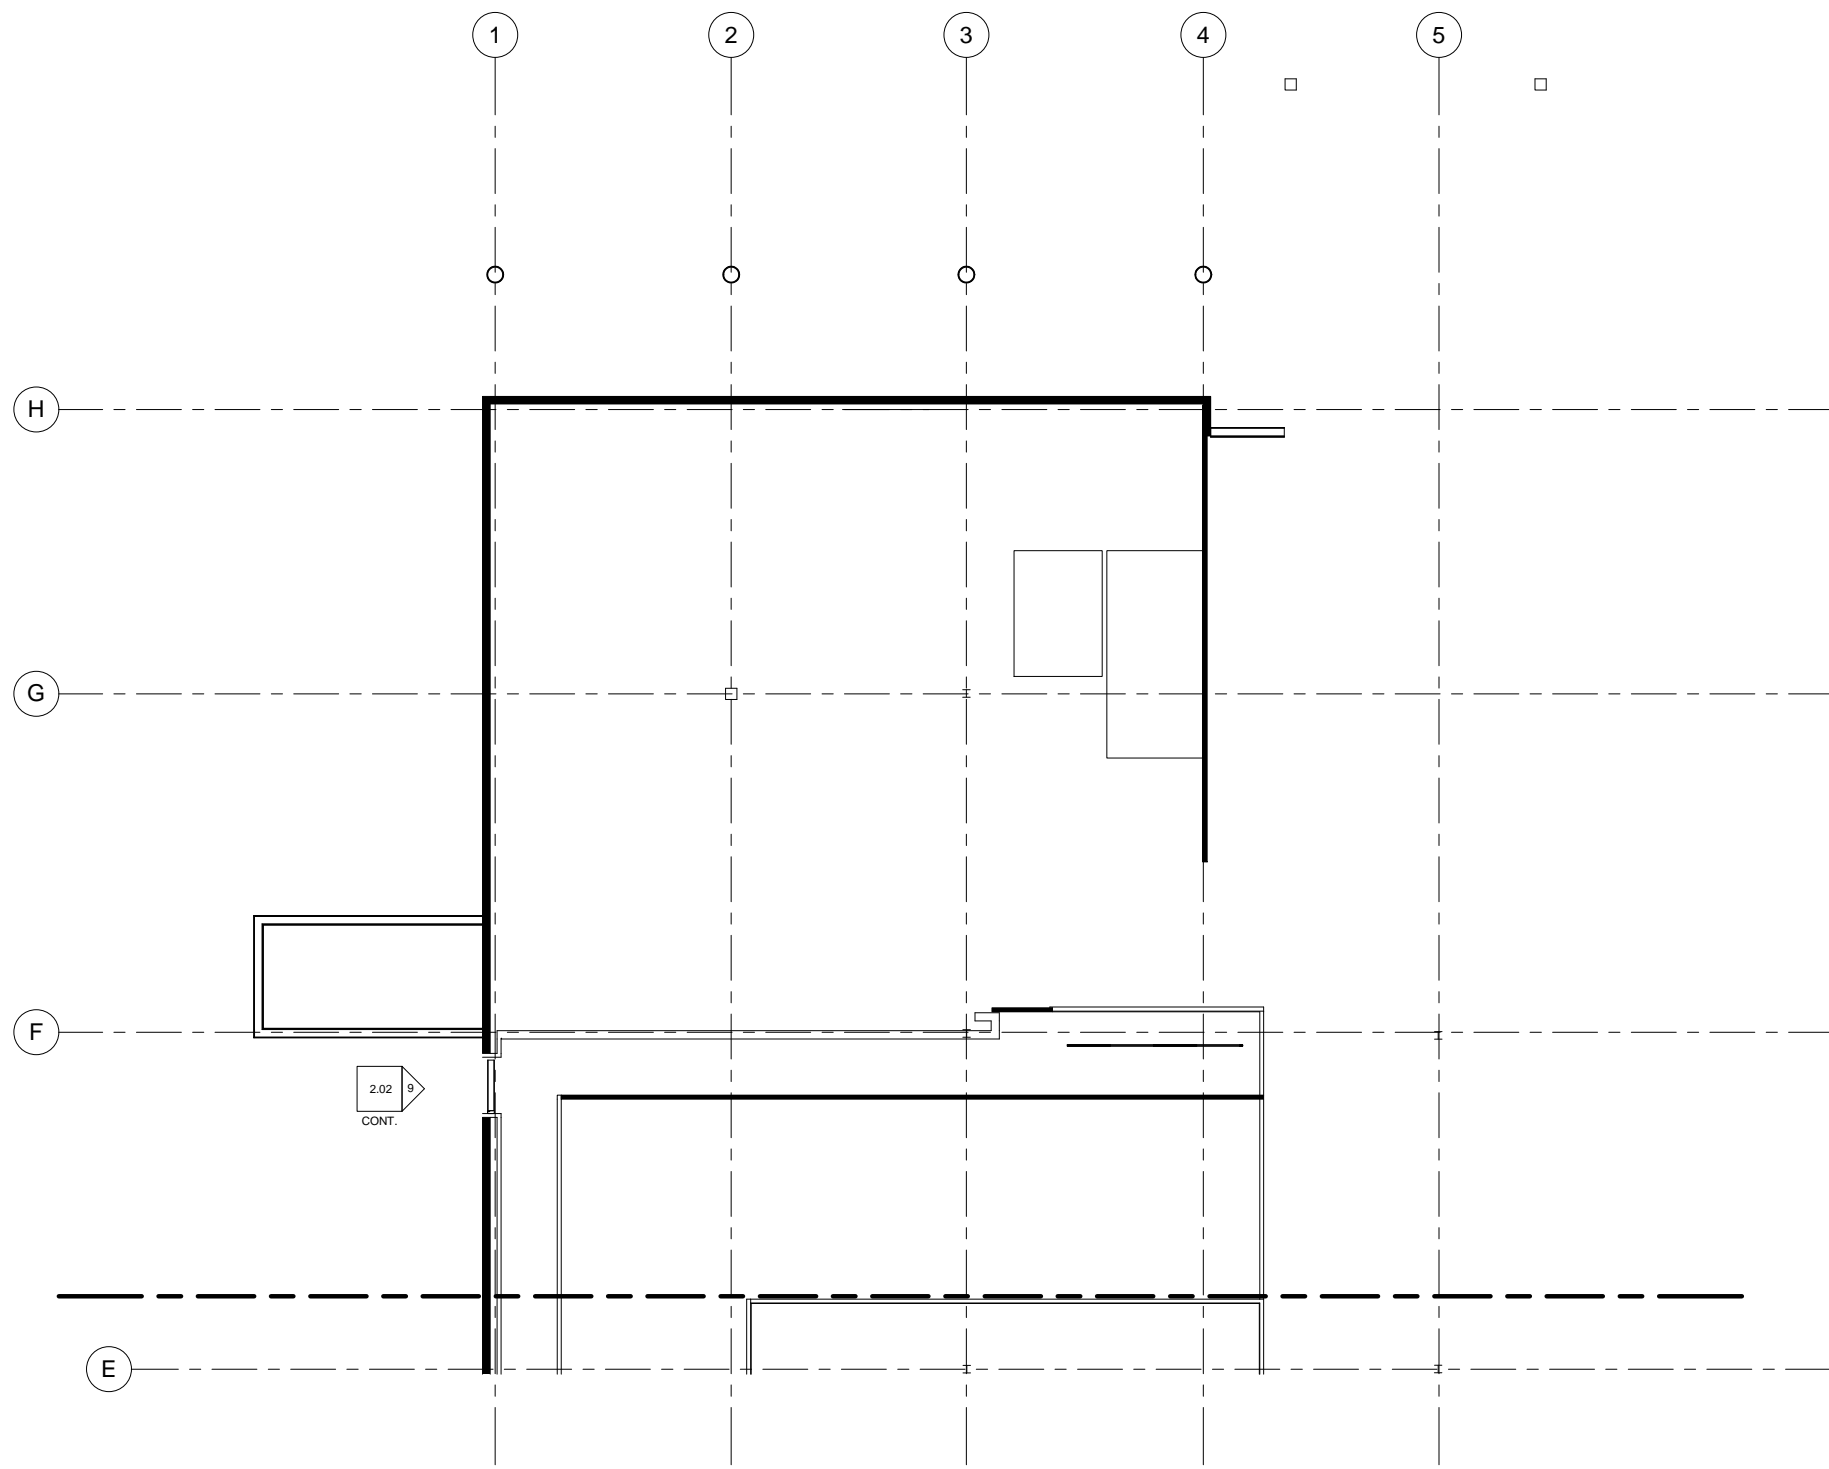


PROJECT NO.		851.853	
DRAWN		HDS	
DATE		11/1/2010	
SCALE			
1/8" = 1'-0"			
DRAWING NO.			
2ND LEVEL AREA "B"			
SHEET			
1.08			
PROJECT		CRATE AND BARREL 3400 AROUND LENOX ROAD ATLANTA, GA 30326	
LOCATION		CRATE AND BARREL	
CUSTOMER		KATHRYN QUINN ARCHITECT	
ARCHITECT		Oldcastle BuildingEnvelope™ 803 Airport Rd Terrell, TX 75160 (972) 551-6100	
MANUAL COMP			
REV	BY	DATE	DESCRIPTION
11/1/2010			1ST SUBMISSION FOR APPROVAL

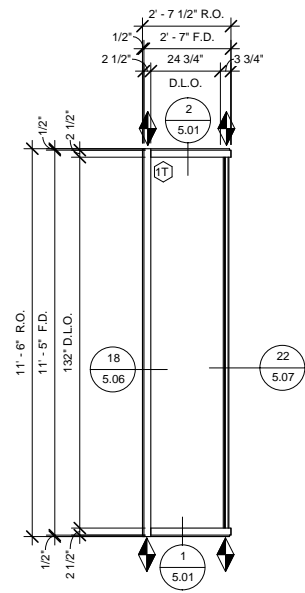

① R7-1
 3/8" = 1'-0"
 UNITS REQ'D: 1 THUS (GARAGE)
 ARCH. REF.: GARAGE AREA A
 SYSTEM: RELIANCE 2 1/2" x 7 1/4"
 EXTERIOR ELEVATIONS: NA
 WALL SECTION: NA

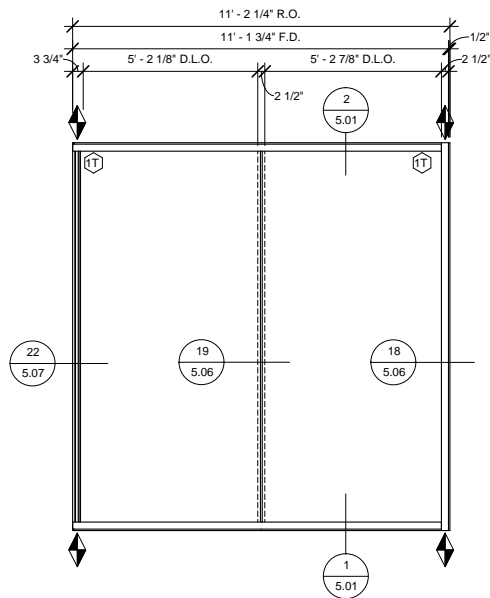

② R7-2
 3/8" = 1'-0"
 UNITS REQ'D: 1 THUS (GARAGE)
 ARCH. REF.: GARAGE AREA A
 SYSTEM: RELIANCE 2 1/2" x 7 1/4"
 EXTERIOR ELEVATIONS: NA
 WALL SECTION: NA

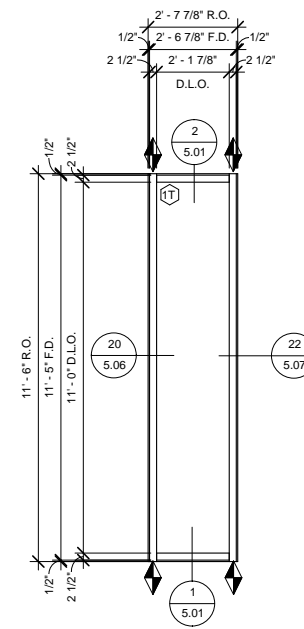

③ R7-3
 3/8" = 1'-0"
 UNITS REQ'D: 1 THUS (GARAGE)
 ARCH. REF.: GARAGE AREA A
 SYSTEM: RELIANCE 2 1/2" x 7 1/4"
 EXTERIOR ELEVATIONS: NA
 WALL SECTION: NA


MANUAL COMP




PROJECT
 CRATE AND BARREL
 3400 AROUND LENOX ROAD
 ATLANTA, GA 30326
 LOCATION
 CUSTOMER
 CRATE AND BARREL
 ARCHITECT
 KATHRYN QUINN ARCHITECT

PROJECT NO.
 851.853
 DRAWN
 HDS
 DATE
 11/1/2010
 SCALE
 3/8" = 1'-0"
 DRAWING NO.
 GARAGE LEVEL
 ELEVATIONS
 SHEET
 2.01


REV	BY	DATE	DESCRIPTION
1		11/22/10	1ST SUBMISSION FOR APPROVAL

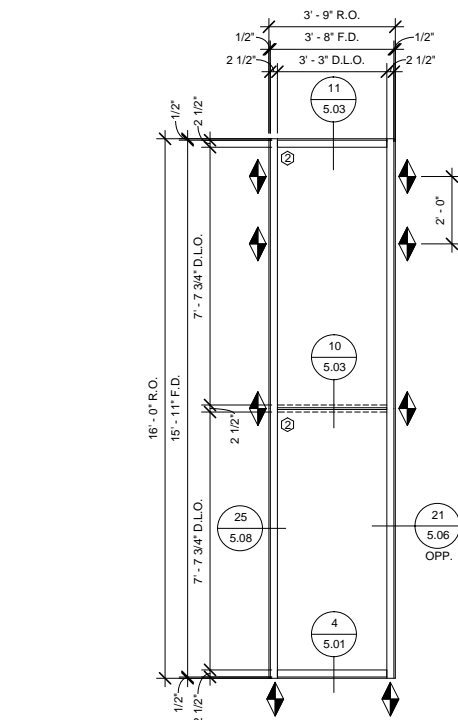


④ R7-4
3/8" = 1'-0"
UNITS REQ'D: 1 THUS 1ST FLOOR
ARCH. REF.: N/A
SYSTEM: RELIANCE 2 1/2" X 7 1/4"
EXTERIOR ELEVATIONS: .
WALL SECTION: N/A

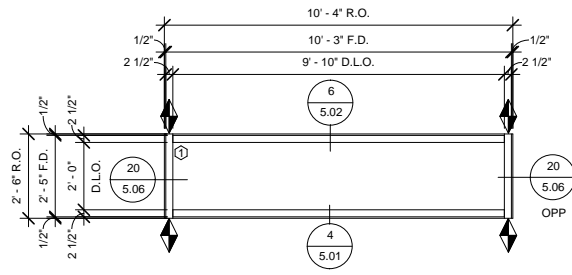


⑤ R7-5
3/8" = 1'-0"
UNITS REQ'D: 6 THUS (1ST FLR)
ARCH. REF.: N/A
SYSTEM: RELIANCE 2 1/2" X 7 1/4"
EXTERIOR ELEVATIONS: .
WALL SECTION: .

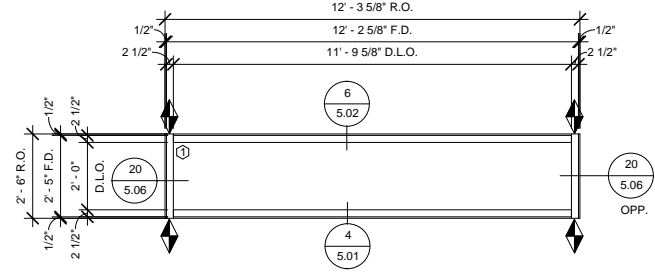


⑥ R7-6
3/8" = 1'-0"
UNITS REQ'D: 1 THUS (1ST FLR)
ARCH. REF.: N/A
SYSTEM: RELIANCE 2 1/2" X 7 1/4"
EXTERIOR ELEVATIONS: .
WALL SECTION: .

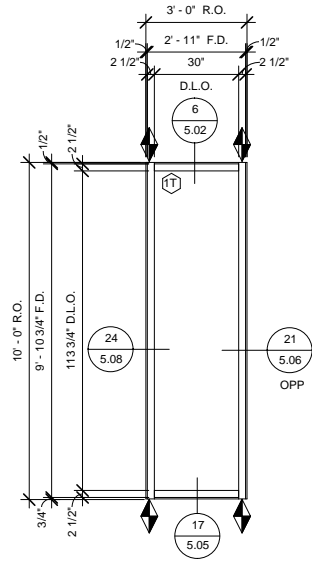

⑦ R7-7
3/8" = 1'-0"
UNITS REQ'D: 1 THUS (1ST FLR)
ARCH. REF.: N/A
SYSTEM: RELIANCE 2 1/2" X 7 1/4"
EXTERIOR ELEVATIONS: X
WALL SECTION: X

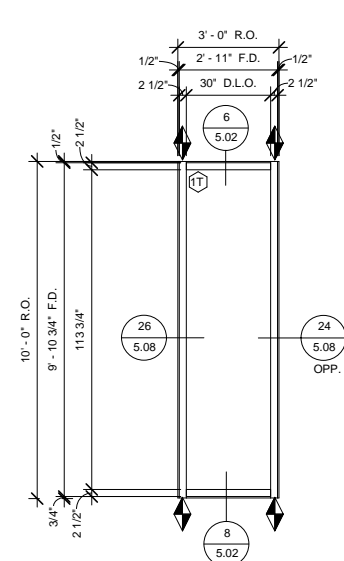


⑧ R7-8
3/8" = 1'-0"
UNITS REQ'D: 1 THUS (1ST FLR)
ARCH. REF.: N/A
SYSTEM: RELIANCE 2 1/2" X 7 1/4"
EXTERIOR ELEVATIONS: X
WALL SECTION: X

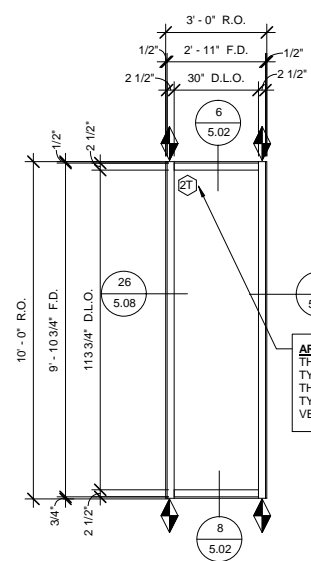


⑧A R7-8A
3/8" = 1'-0"
UNITS REQ'D: 1 THUS (1ST FLR)
ARCH. REF.: N/A
SYSTEM: RELIANCE 2 1/2" X 7 1/4"
EXTERIOR ELEVATIONS: X
WALL SECTION: X

ARCH/CGC NOTE:
THE GLASS IS CALLED OUT AS
TYPE 2 GLAZING IN THIS FRAME.
THE ADJACENT FRAMES ARE
TYPE 1. PLEASE REVIEW AND
VERIFY GLAZING TYPE.

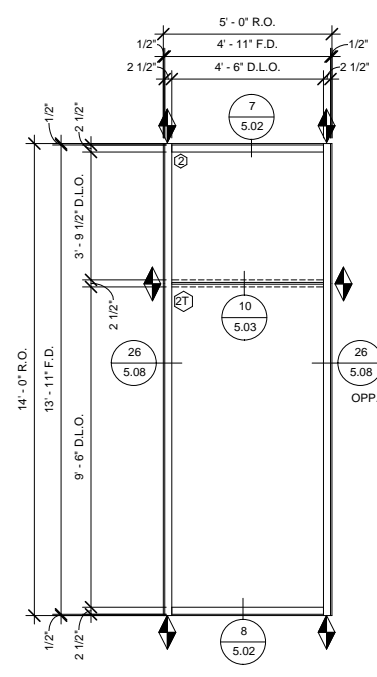

⑨ R7-9
3/8" = 1'-0"
UNITS REQ'D: 2 THUS (1ST FLR)
ARCH. REF.: X
SYSTEM: RELIANCE 2 1/2" X 7 1/4"
EXTERIOR ELEVATIONS: X
WALL SECTION: X








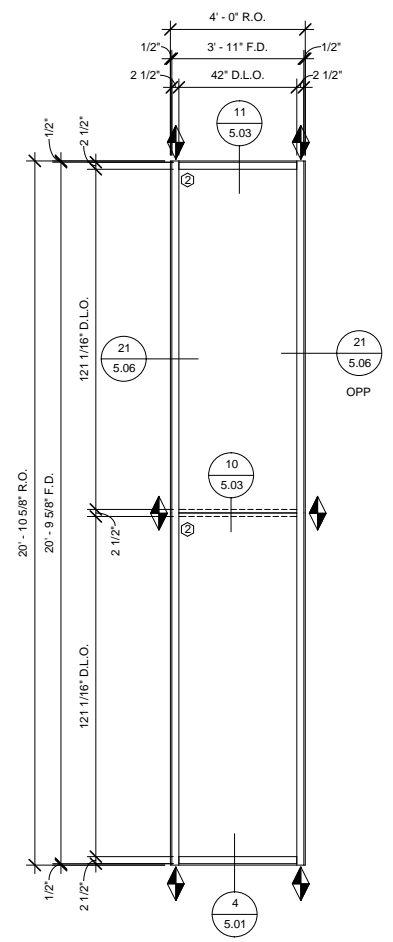


⑩ R7-16
3/8" = 1'-0"
UNITS REQ'D: 1 THUS (1ST FLR)
ARCH. REF.: N/A
SYSTEM: RELIANCE 2 1/2" X 7 1/4"
EXTERIOR ELEVATIONS: X
WALL SECTION: X

PROJECT	CRATE AND BARREL
LOCATION	3400 AROUND LENOX ROAD ATLANTA, GA 30326
CUSTOMER	CRATE AND BARREL
ARCHITECT	KATHRYN QUINN ARCHITECT
PROJECT NO.	851.853
DRAWN	HDS
DATE	11/11/2010
SCALE	3/8" = 1'-0"
DRAWING NO.	1ST FLOOR ELEVATIONS
SHEET	2.02



MANUAL COMP	REV	BY	DATE	DESCRIPTION
			11/11/2010	1ST SUBMISSION FOR APPROVAL

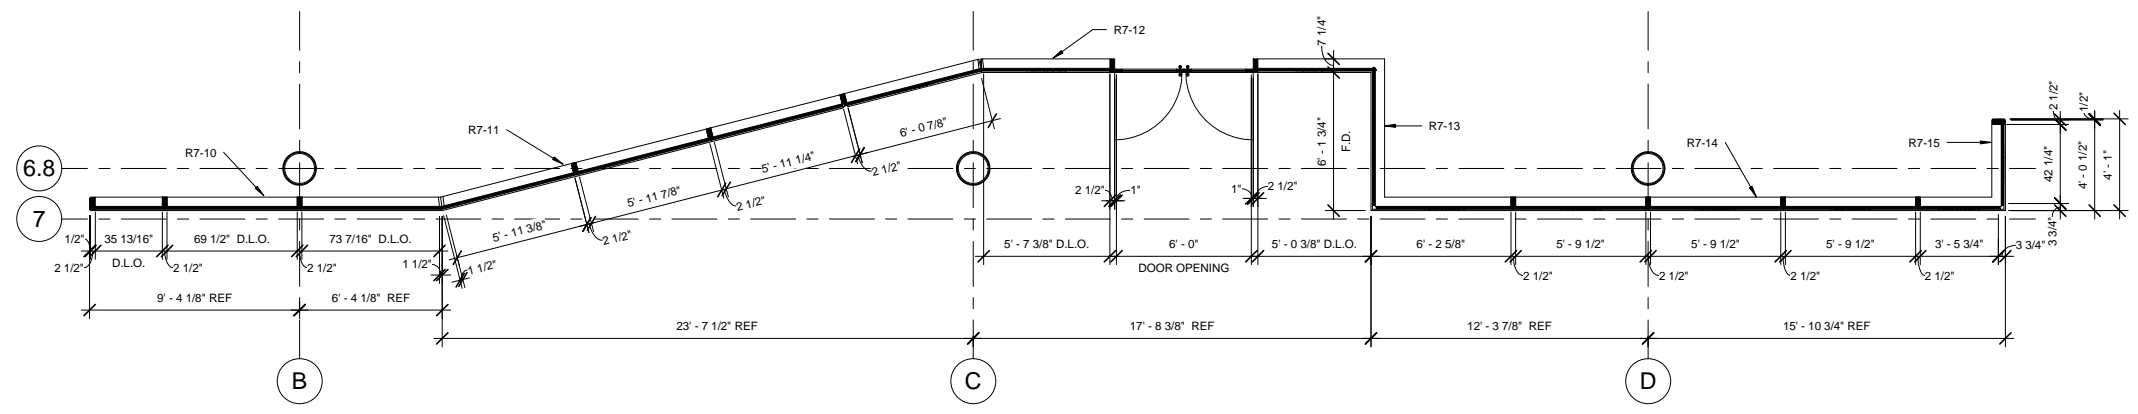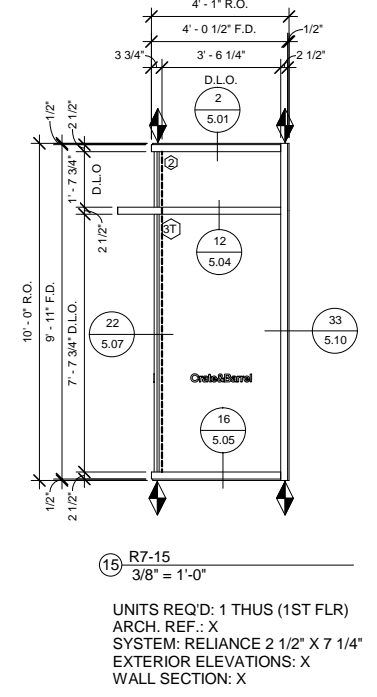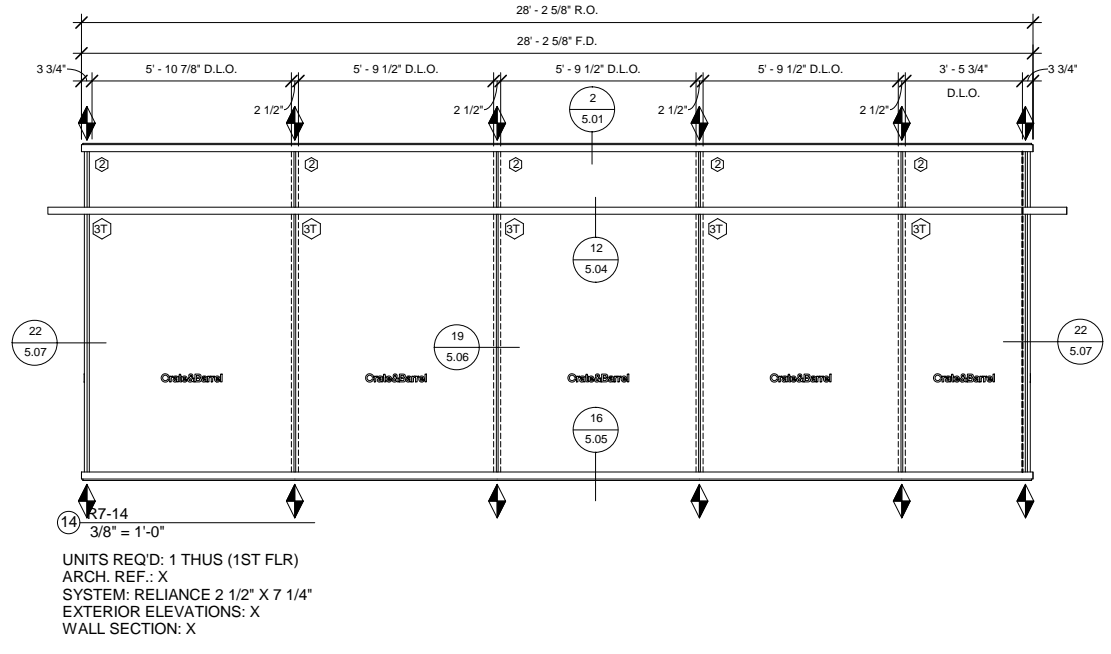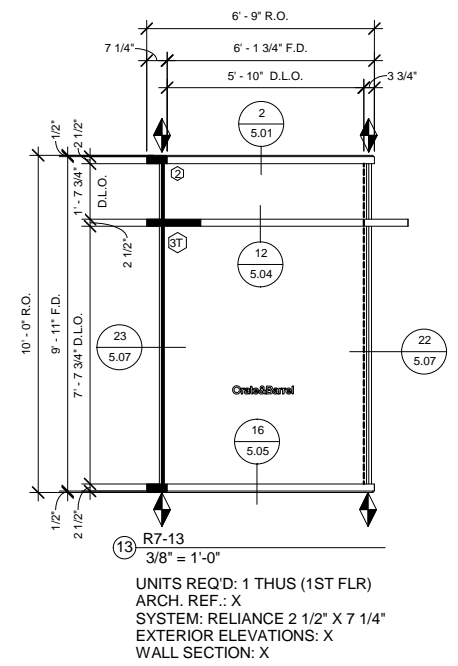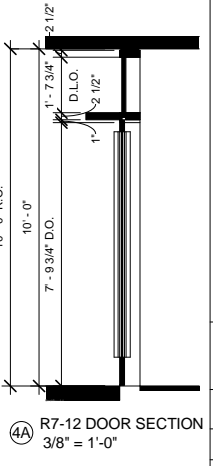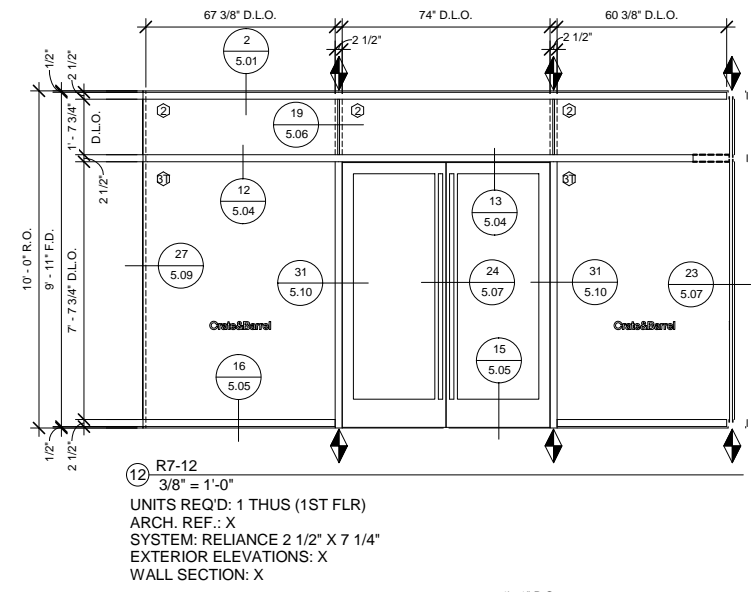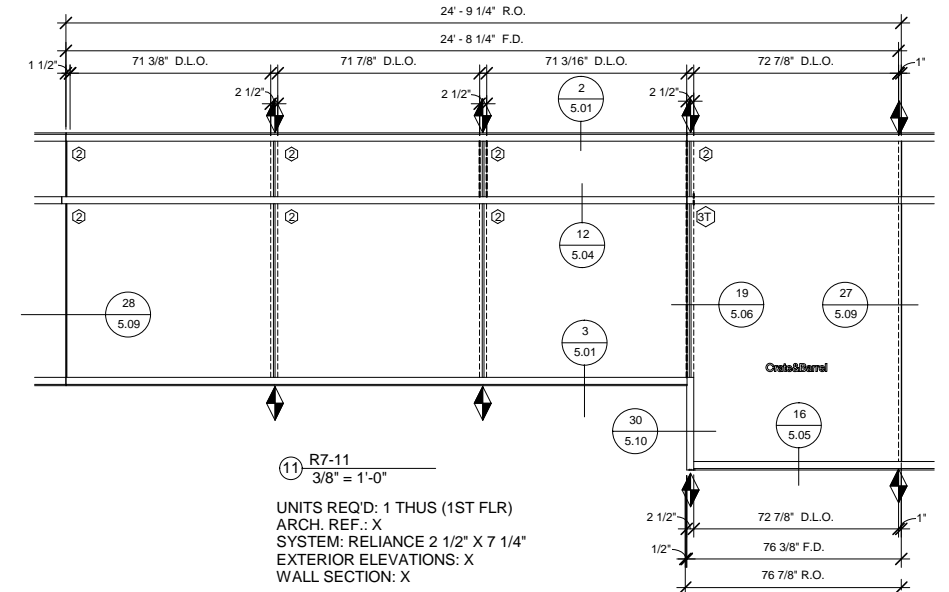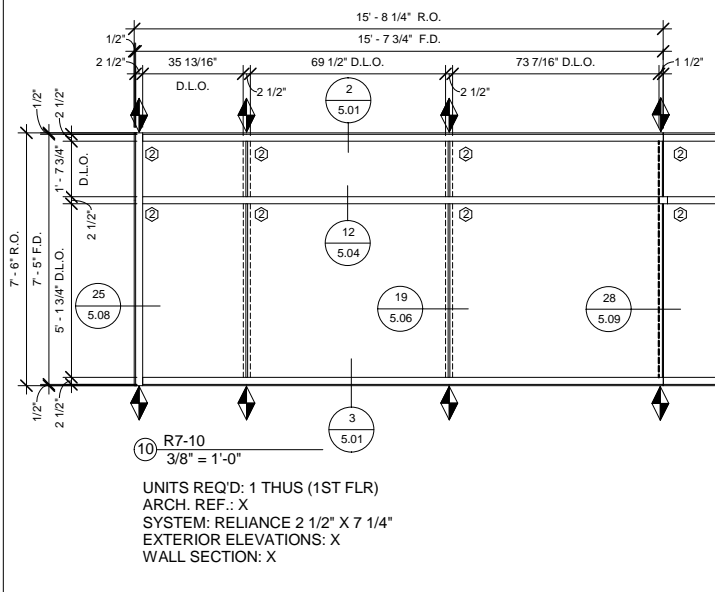


PROJECT NO.	851.853
DRAWN	HDS
DATE	11/11/2010
SCALE	As indicated
DRAWING NO.	1ST FLOOR ELEVATIONS
SHEET	2.03

PROJECT	CRATE AND BARREL
LOCATION	3400 AROUND LENOX ROAD ATLANTA, GA 30326
CUSTOMER	CRATE AND BARREL
ARCHITECT	KATHRYN QUINN ARCHITECT

REV	BY	DATE	DESCRIPTION
11/12/2010			1ST SUBMISSION FOR APPROVAL

MANUAL COMP

Oldcastle BuildingEnvelope™
803 Airport Rd Terrell, TX 75160
(972) 551-6100

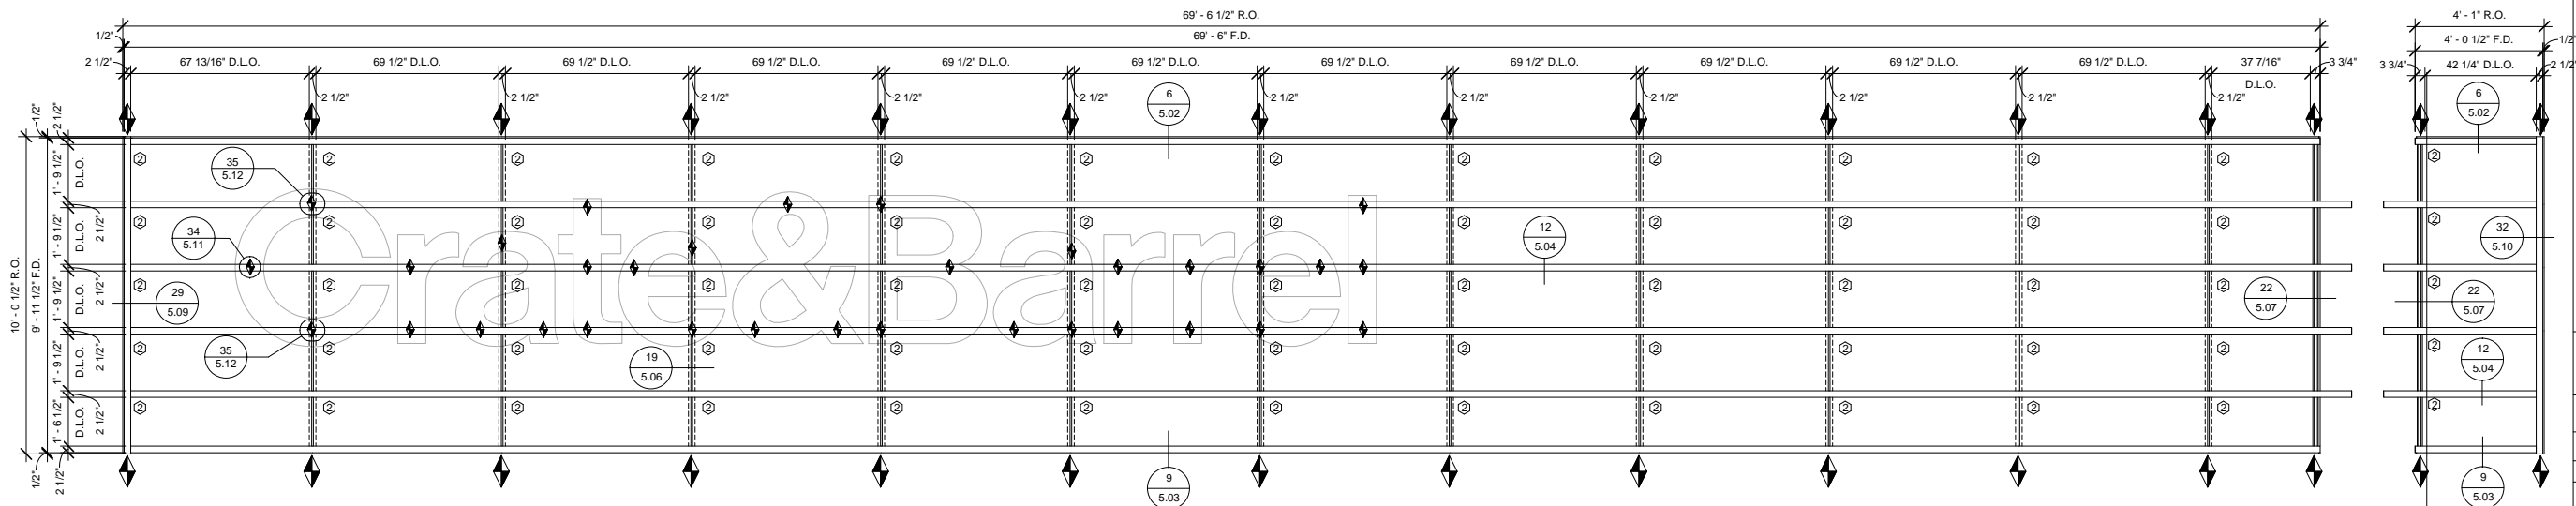


17 R7-17
3/8" = 1'-0"

UNITS REQ'D: 1 THUS (2ND FLR)
ARCH. REF.: X
SYSTEM: RELIANCE 2 1/2" X 7 1/4"
EXTERIOR ELEVATIONS: X
WALL SECTION: X

18 R7-18
3/8" = 1'-0"

UNITS REQ'D: 1 THUS (2ND FLR)
ARCH. REF.: X
SYSTEM: RELIANCE 2 1/2" X 7 1/4"
EXTERIOR ELEVATIONS: X
WALL SECTION: X

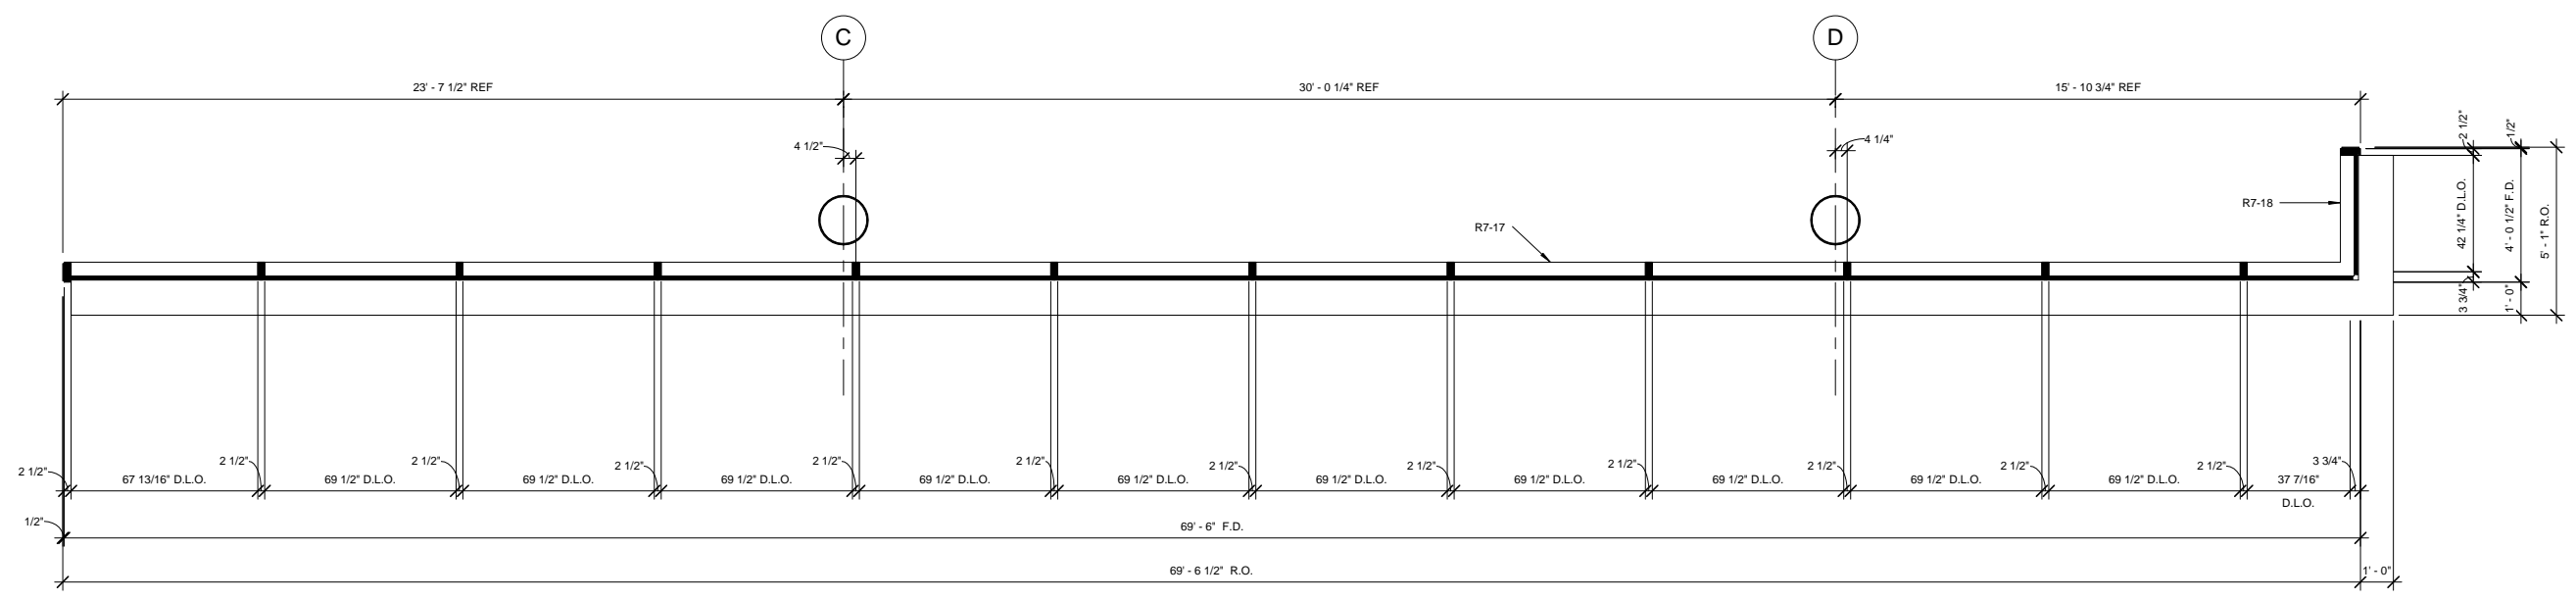

REV	BY	DATE	DESCRIPTION
1		11/12/2010	1ST SUBMISSION FOR APPROVAL






MANUAL COMP

Oldcastle BuildingEnvelope
803 Airport Rd Terrell, TX 75160
(972) 551-6100

CRATE AND BARREL
3400 AROUND LENOX ROAD
ATLANTA, GA 30326

CRATE AND BARREL
KATHRYN QUINN ARCHITECT

PROJECT NO.	851.853
DRAWN	HDS
DATE	11/1/2010
SCALE	3/8" = 1'-0"
DRAWING NO.	2ND FLOOR ELEVATIONS
SHEET	2.04

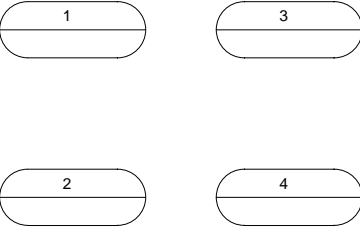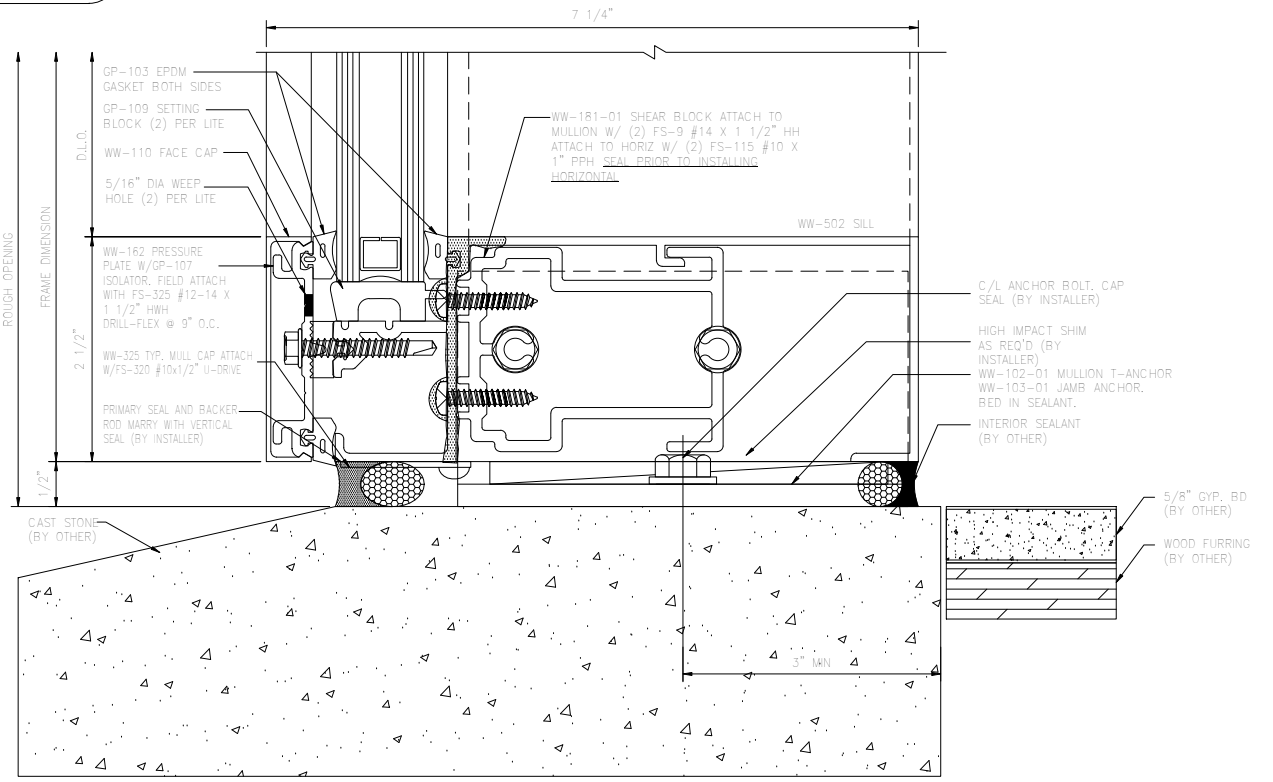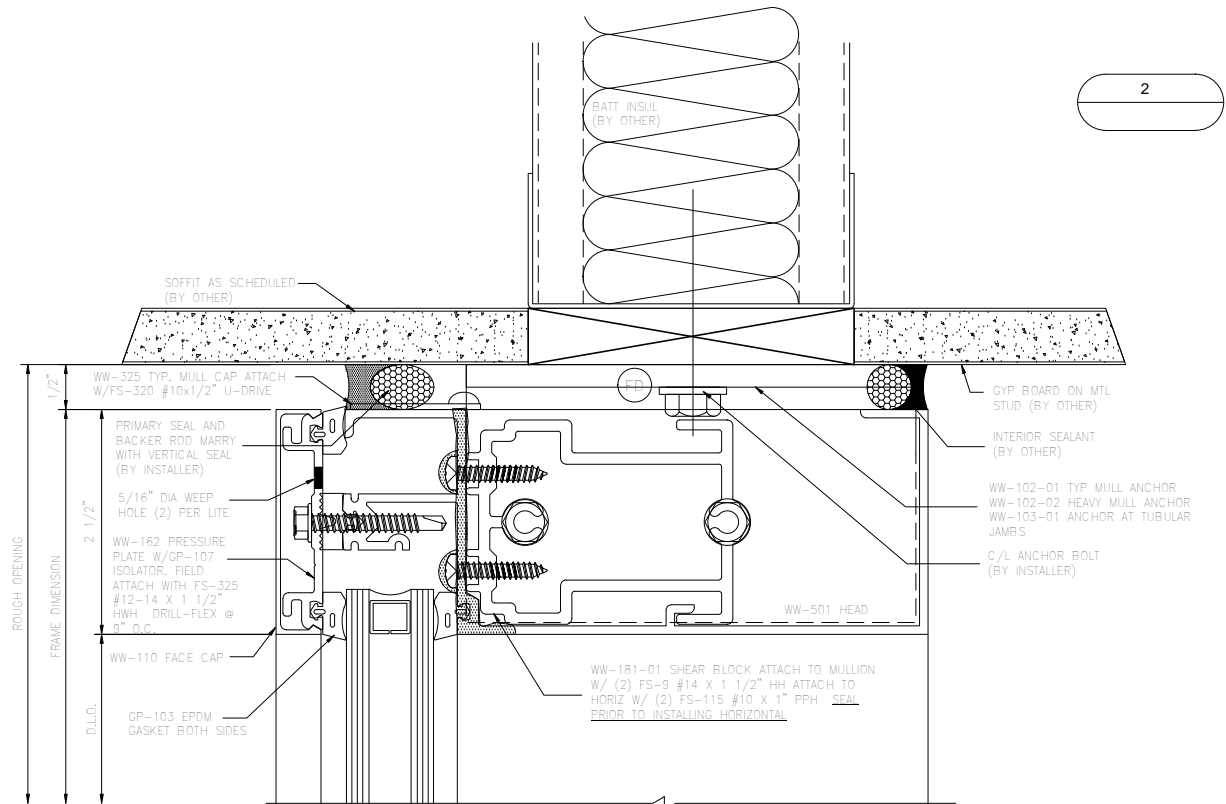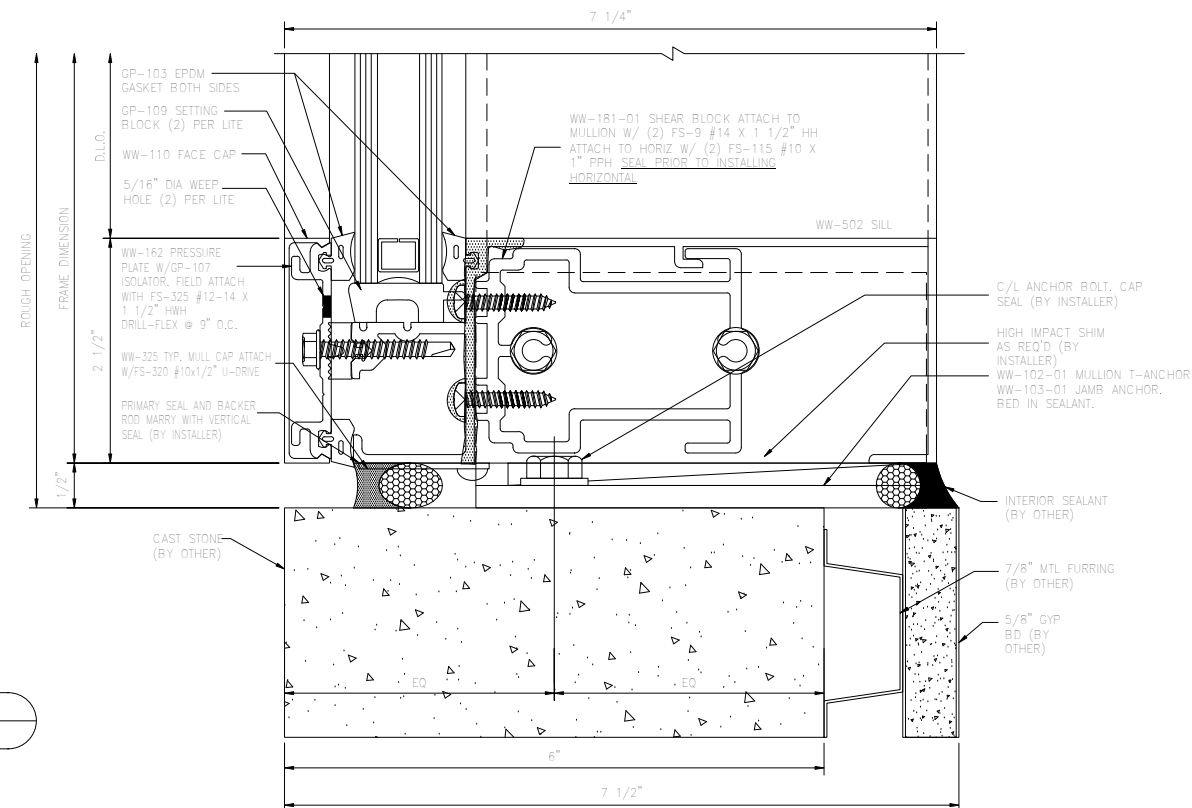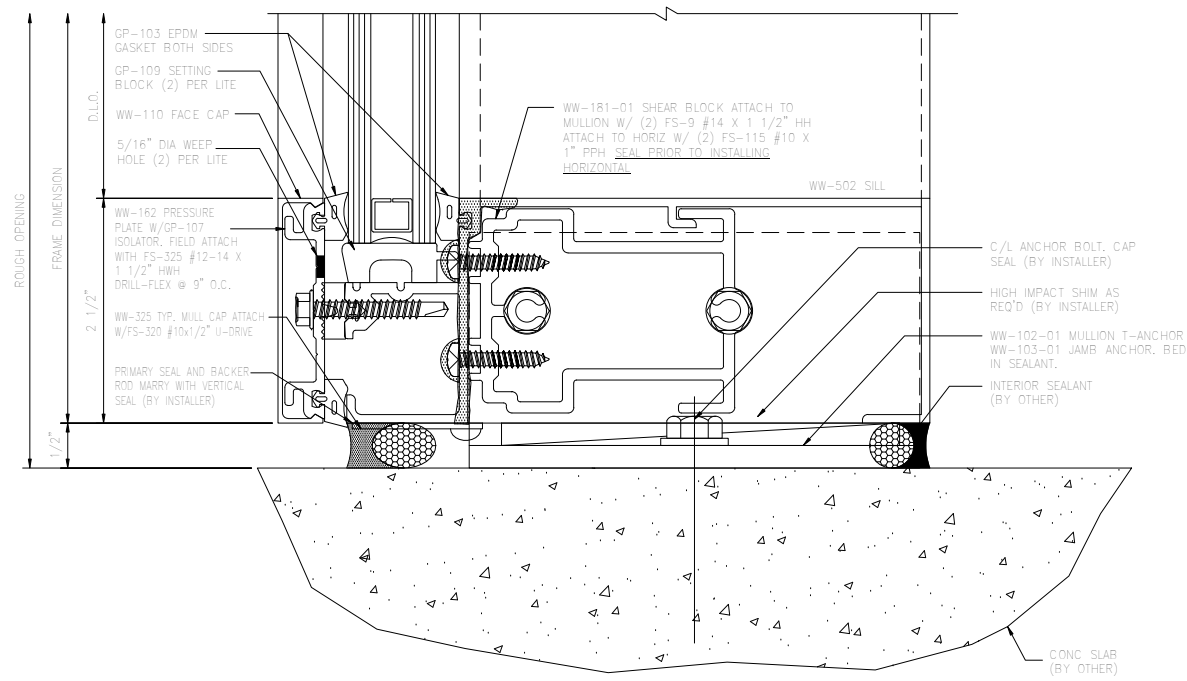

NO.	DATE	DESCRIPTION
11/12/2010	1ST SUBMISSION FOR APPROVAL	





MANUAL COMP

Oldcastle BuildingEnvelope™
803 Airport Rd Terrell, TX 75160
(972) 551-6100

CRATE AND BARREL
3400 AROUND LENOX ROAD
ATLANTA, GA 30326

CRATE AND BARREL
KATHRYN QUINN ARCHITECT

PROJECT NO.	851.853
DRAWN	HDS
DATE	11/11/2010
SCALE	1" = 1'-0"
DRAWING NO.	RELIANCE DETAILS
SHEET	5.01

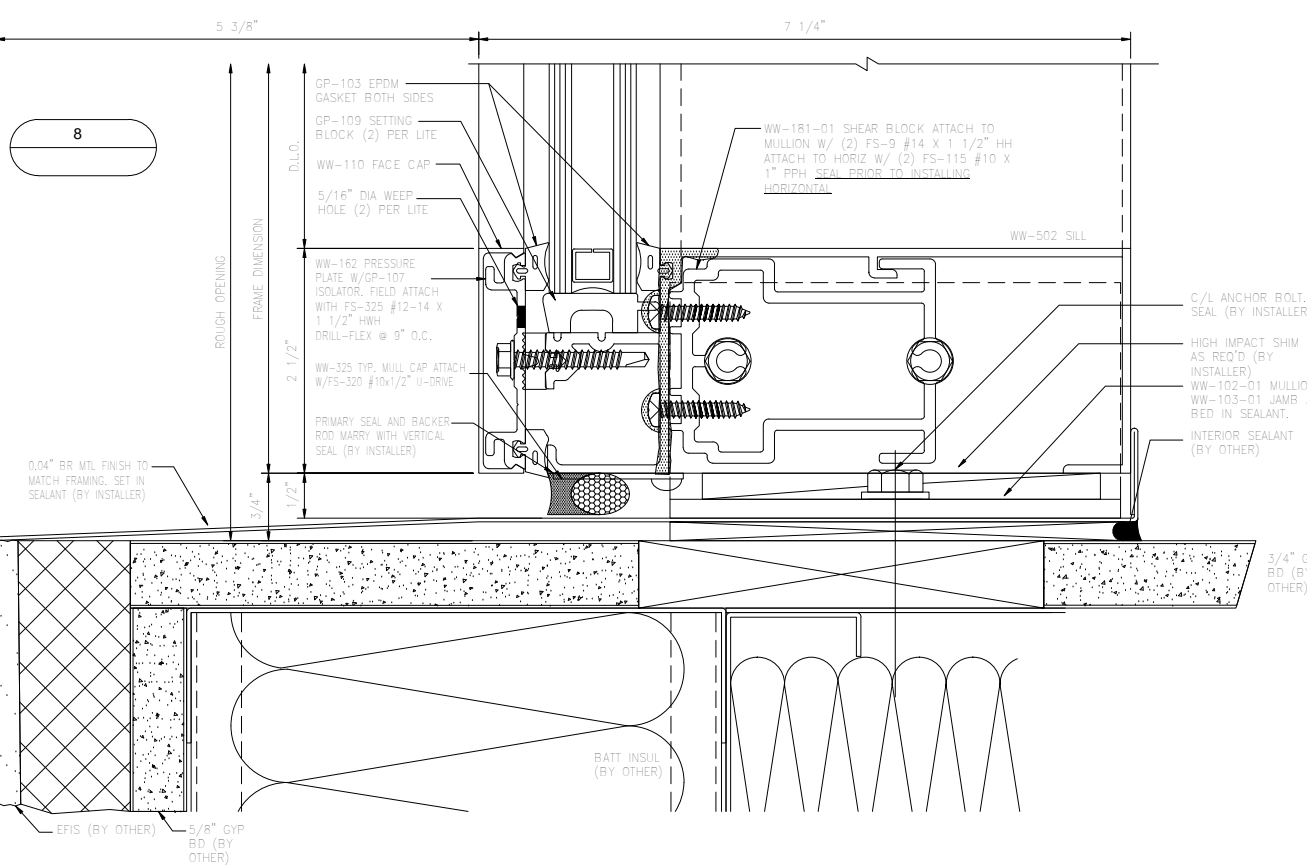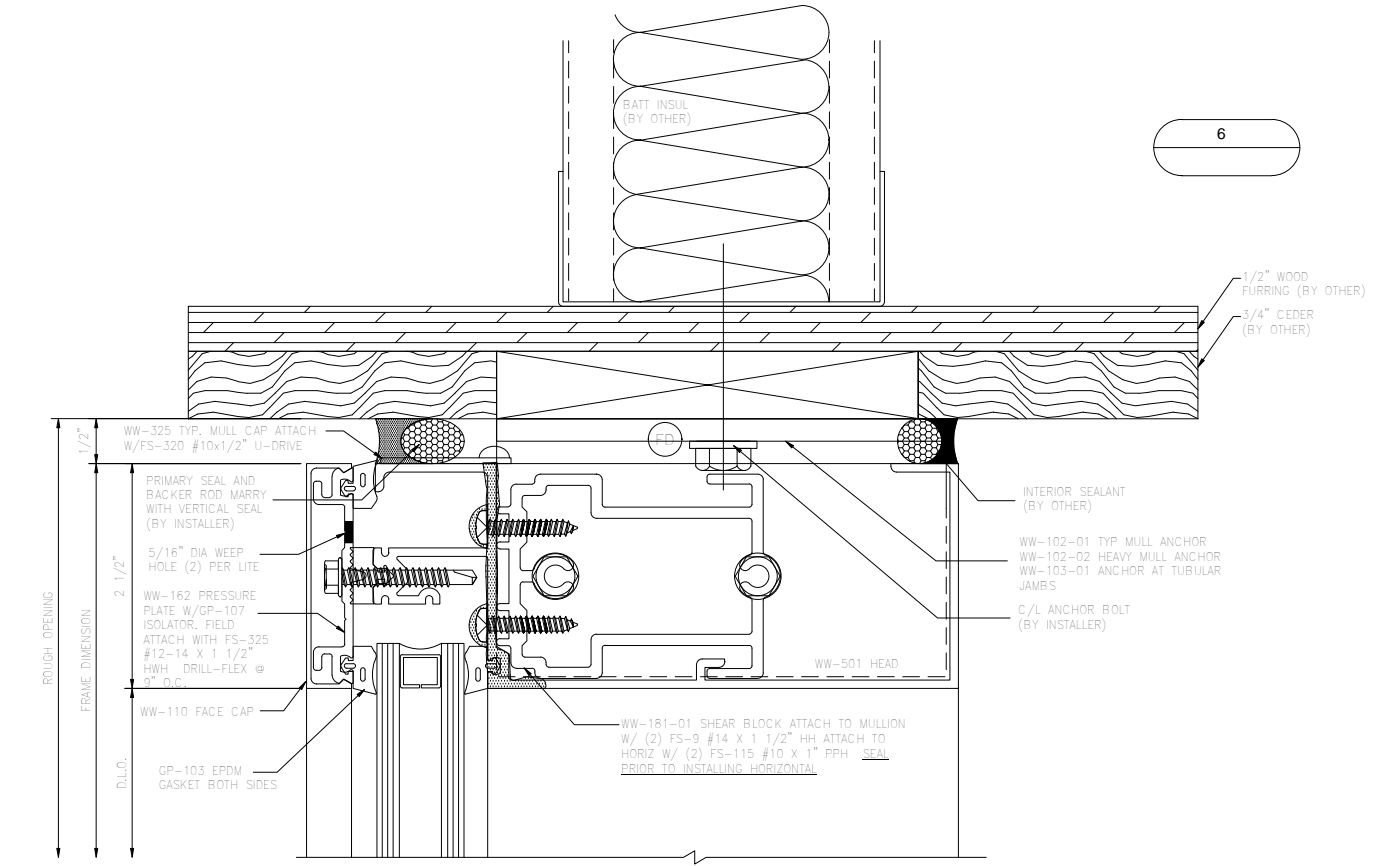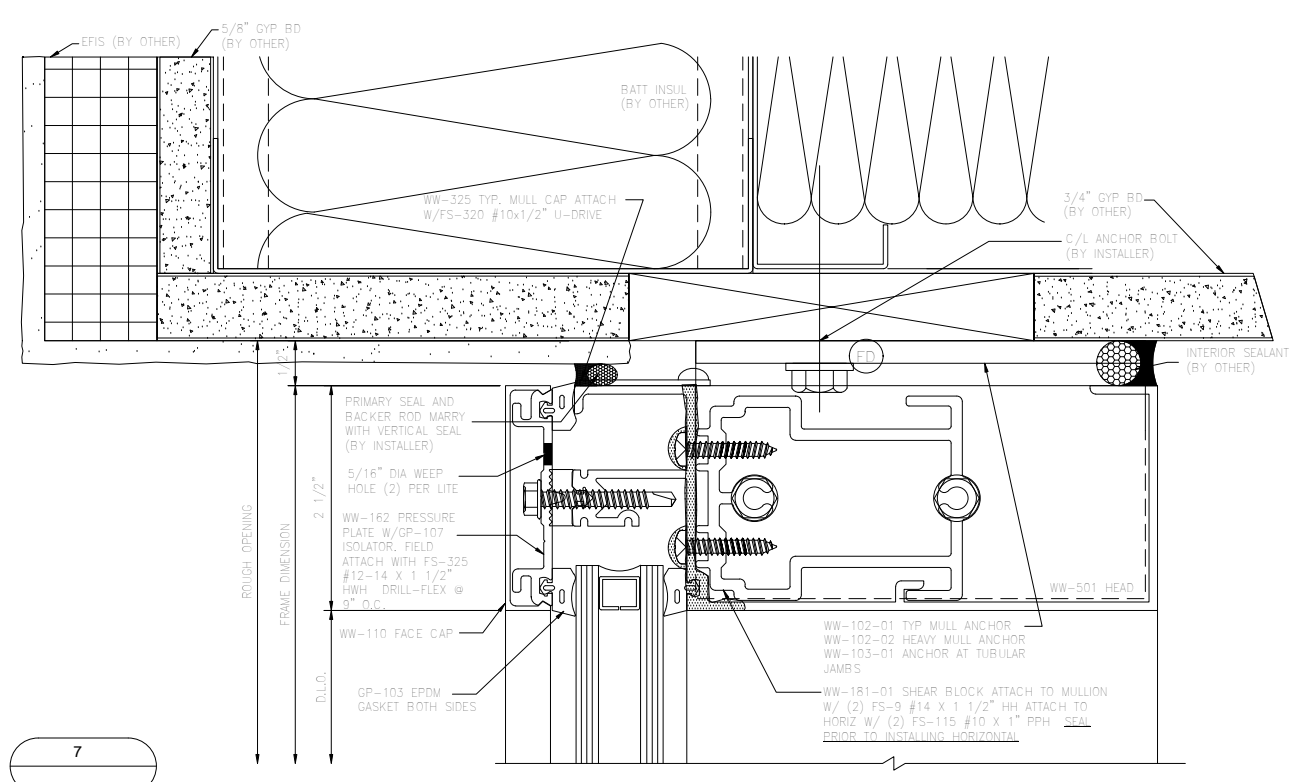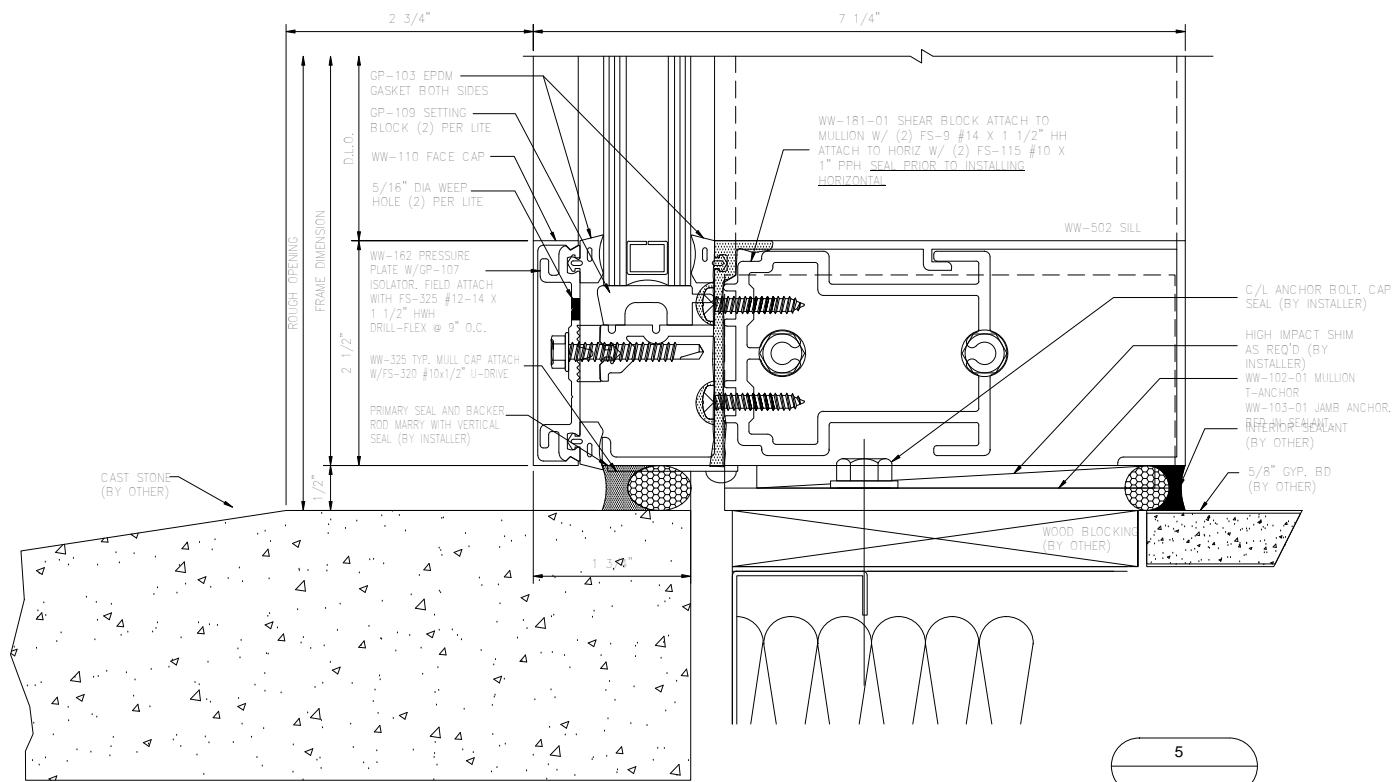



PROJECT	LOCATION	CUSTOMER	ARCHITECT
CRATE AND BARREL	3400 AROUND LENOX ROAD ATLANTA, GA 30326	CRATE AND BARREL	KATHRYN QUINN ARCHITECT

MANUAL COMP


Oldcastle BuildingEnvelope™
 803 Airport Rd Terrell, TX 75160
 (972) 551-6100

PROJECT NO.	DRAWN	DATE
851.853	HDS	11/11/2010
DRAWING NO.	SCALE	SHEET
RELIANCE DETAILS	1" = 1'-0"	5.02

REV	DATE	DESCRIPTION
11/12/2010	1ST SUBMISSION FOR APPROVAL	

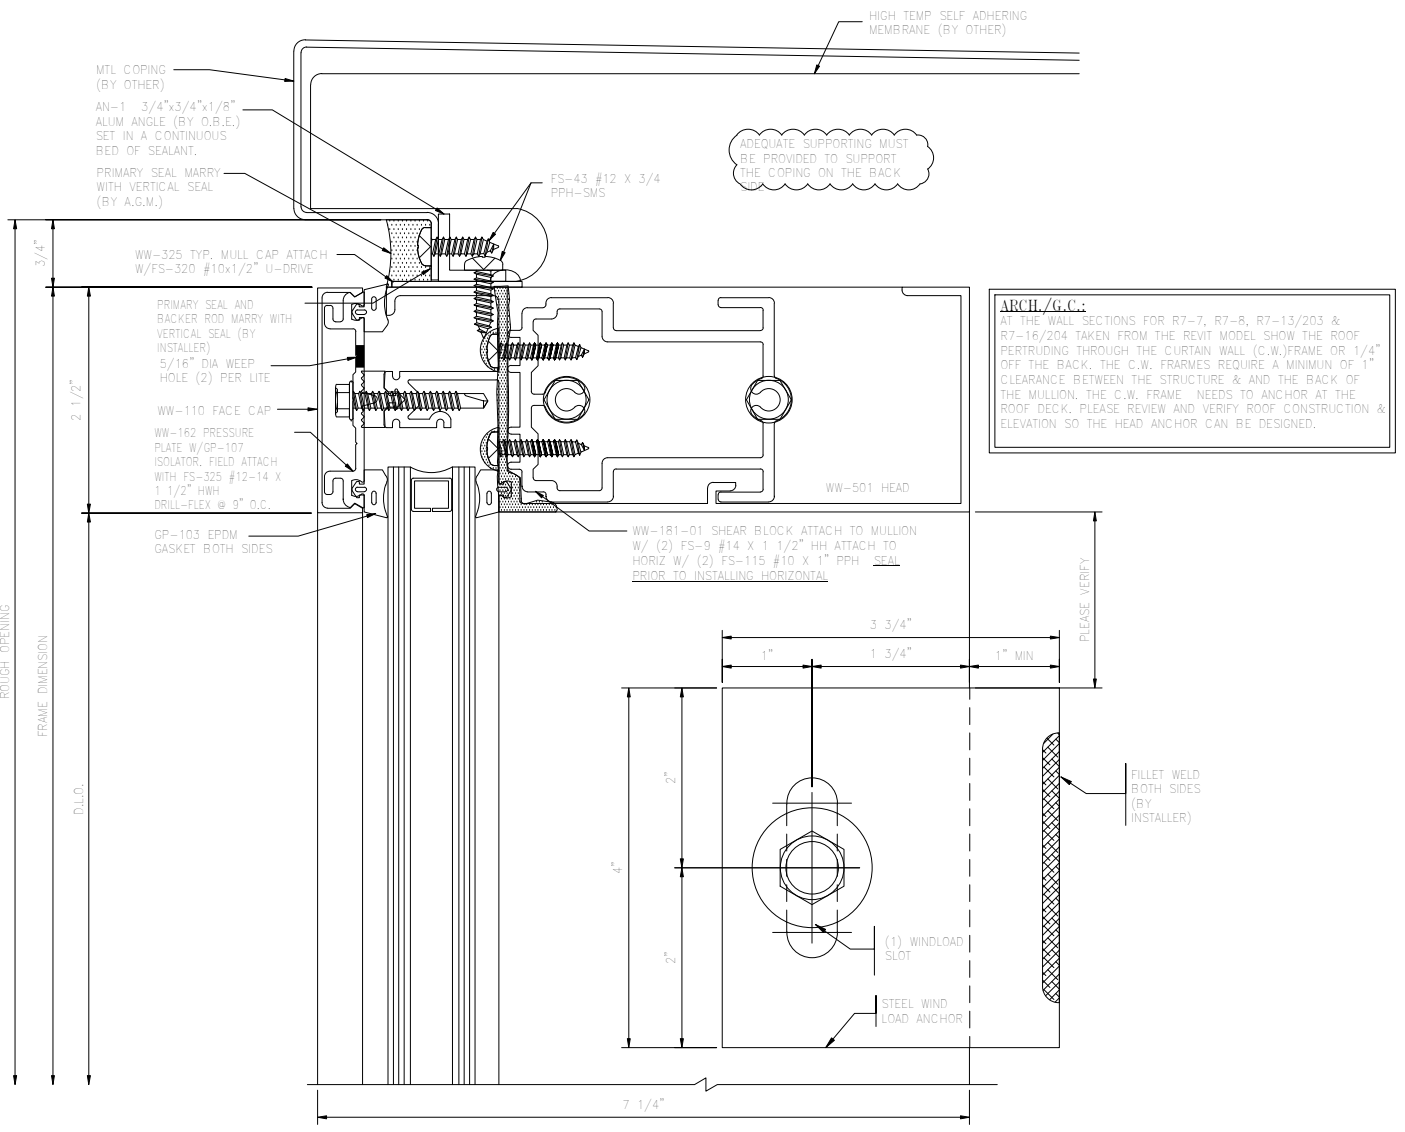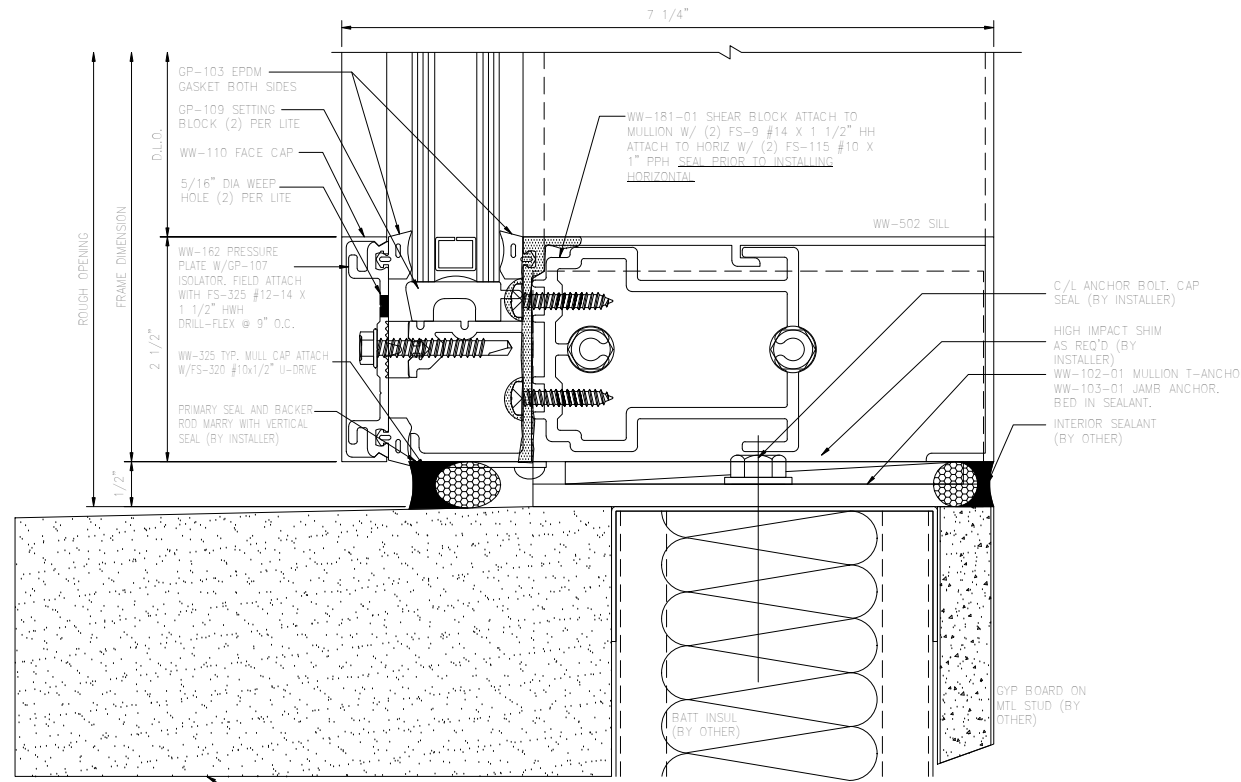


ARCH./G.C.:
 AT THE WALL SECTIONS FOR R7-7, R7-8, R7-13/203 & R7-16/204 TAKEN FROM THE REVIT MODEL SHOW THE ROOF PERTRUDING THROUGH THE CURTAIN WALL (C.W.) FRAME OR 1/4" OFF THE BACK. THE C.W. FRAMES REQUIRE A MINIMUM OF 1" CLEARANCE BETWEEN THE STRUCTURE & AND THE BACK OF THE MULLION. THE C.W. FRAME NEEDS TO ANCHOR AT THE ROOF DECK. PLEASE REVIEW AND VERIFY ROOF CONSTRUCTION & ELEVATION SO THE HEAD ANCHOR CAN BE DESIGNED.

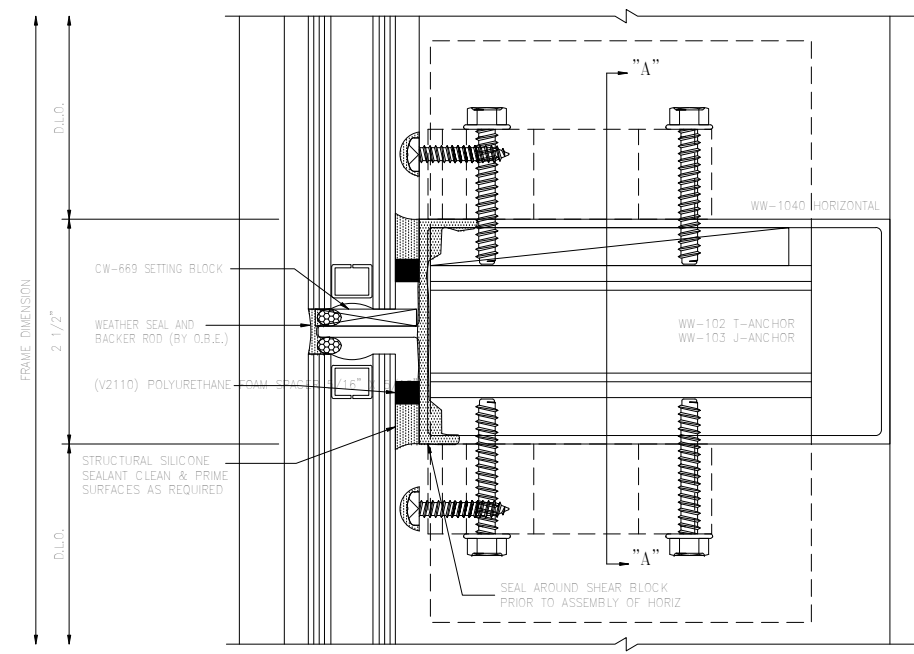


ARCH./G.C. NOTE:
 O.B.E. WILL ASSUME NO RESPONSIBILITY FOR DAMAGE TO FACE BRICK / MASONRY DUE TO FASTENER / ANCHOR INSTALLATION.

MARRY VERTICAL AND HORIZONTAL SEALANT LINES AT THE CORNER. SEALANT (BY B.C.)

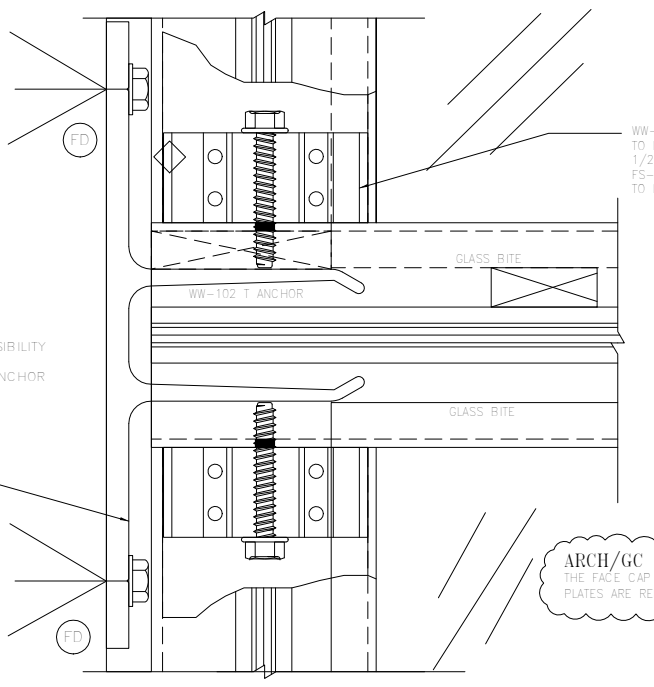

SECTION "A-A"

ARCH/GC NOTE:
 THE FACE CAP AND PRESSURE PLATES ARE REMOVED FOR CLARITY.

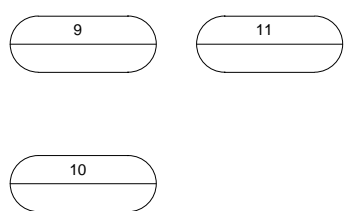


PROJECT NO.	851.853
DRAWN	HDS
DATE	11/11/2010
SCALE	1" = 1'-0"
DRAWING NO.	RELIANCE DETAILS
SHEET	5.03
REVISION	DATE
11/12/2010	1ST SUBMISSION FOR APPROVAL
MANUAL COMP	

Oldcastle BuildingEnvelope™
 803 Airport Rd Terrell, TX 75160
 (972) 551-6100


CRATE AND BARREL
 3400 AROUND LENOX ROAD
 ATLANTA, GA 30326
CRATE AND BARREL
 KATHRYN QUINN ARCHITECT

PROJECT	851.853
LOCATION	
CUSTOMER	
ARCHITECT	

12

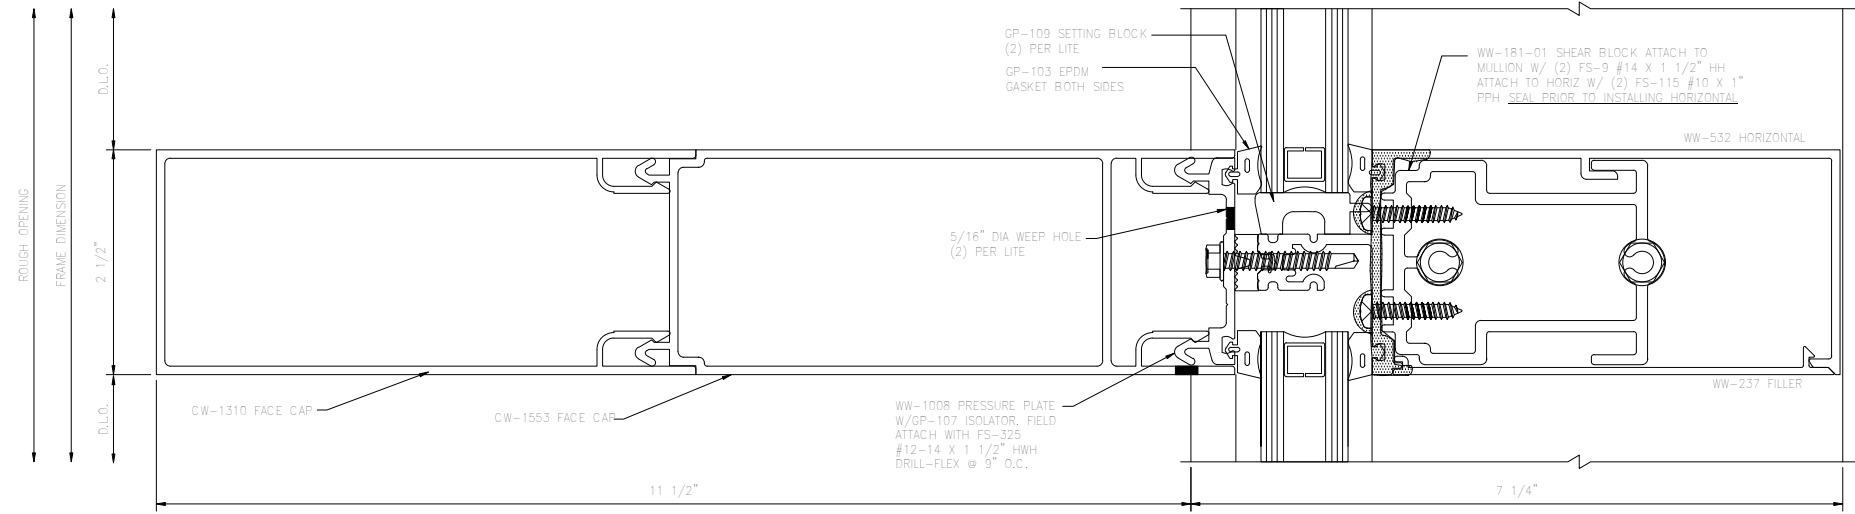

13

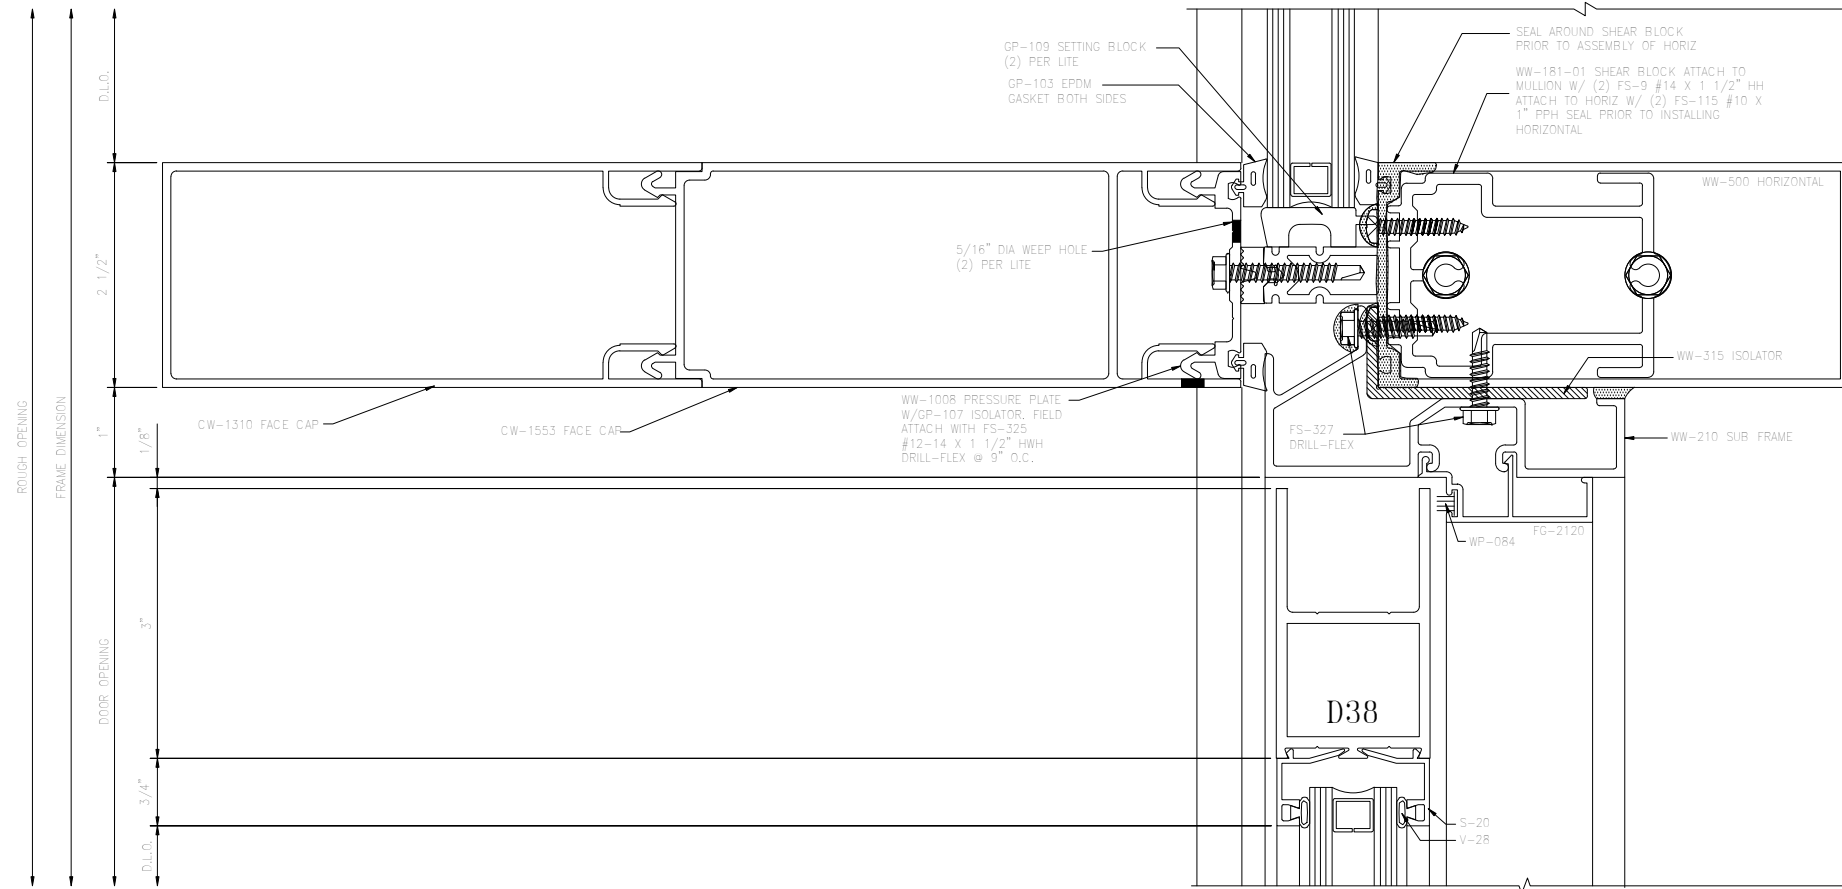


REV	BY	DATE	DESCRIPTION
		11/12/2010	1ST SUBMISSION FOR APPROVAL

MANUAL COMP

Oldcastle BuildingEnvelope™
803 Airport Rd Terrell, TX 75160
(972) 551-6100

CRATE AND BARREL
3400 AROUND LENOX ROAD
ATLANTA, GA 30326
CRATE AND BARREL
KATHRYN QUINN ARCHITECT

PROJECT NO.	851.853
DRAWN	HDS
DATE	11/1/2010
SCALE	1" = 1'-0"
DRAWING NO.	RELIANCE DETAILS
SHEET	5.04

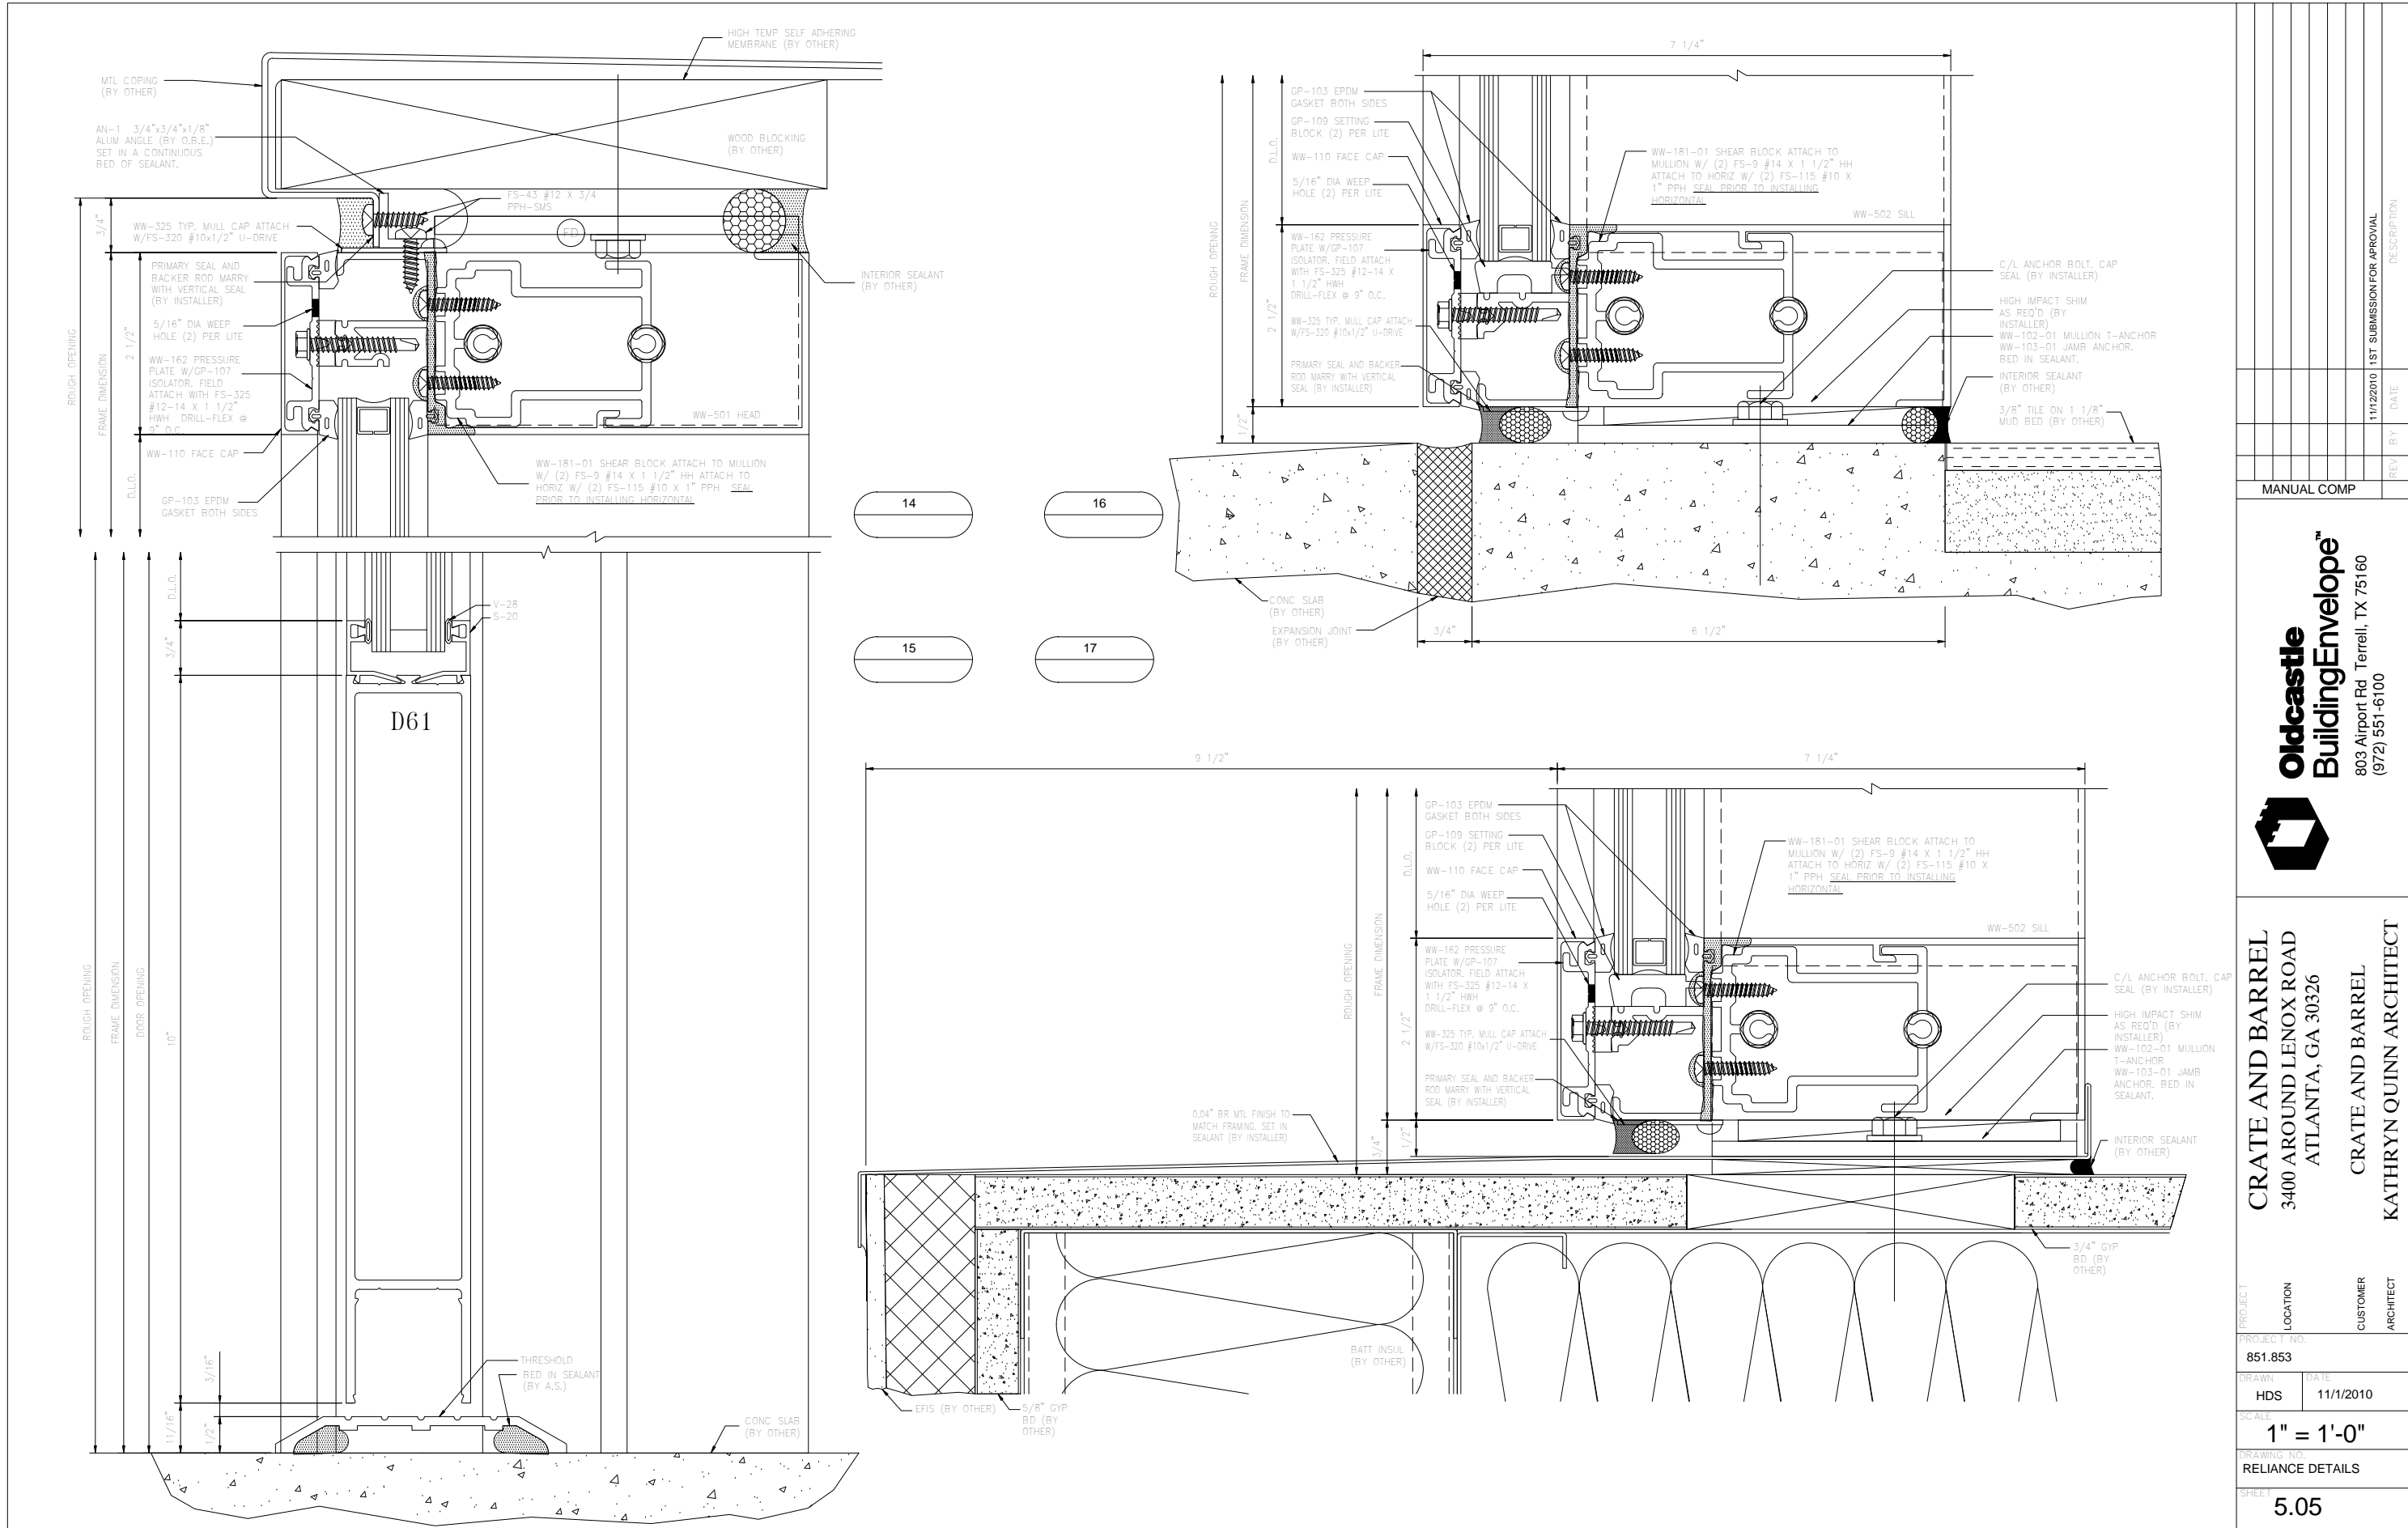

REV	BY	DATE	DESCRIPTION
1		11/22/10	1ST SUBMISSION FOR APPROVAL




MANUAL COMP

Oldcastle BuildingEnvelope™
 803 Airport Rd Terrell, TX 75160
 (972) 551-6100

CRATE AND BARREL
 3400 AROUND LENOX ROAD
 ATLANTA, GA 30326

CRATE AND BARREL
 KATHRYN QUINN ARCHITECT

PROJECT NO.	851.853
DRAWN	HDS
DATE	11/1/2010
SCALE	1" = 1'-0"
DRAWING NO.	RELIANCE DETAILS
SHEET	5.05

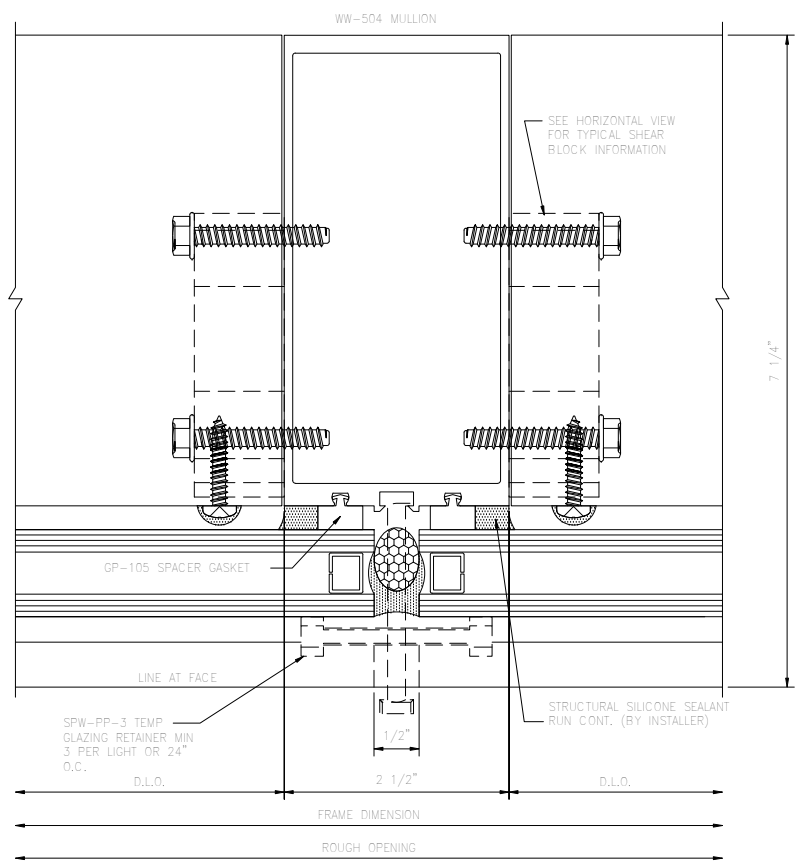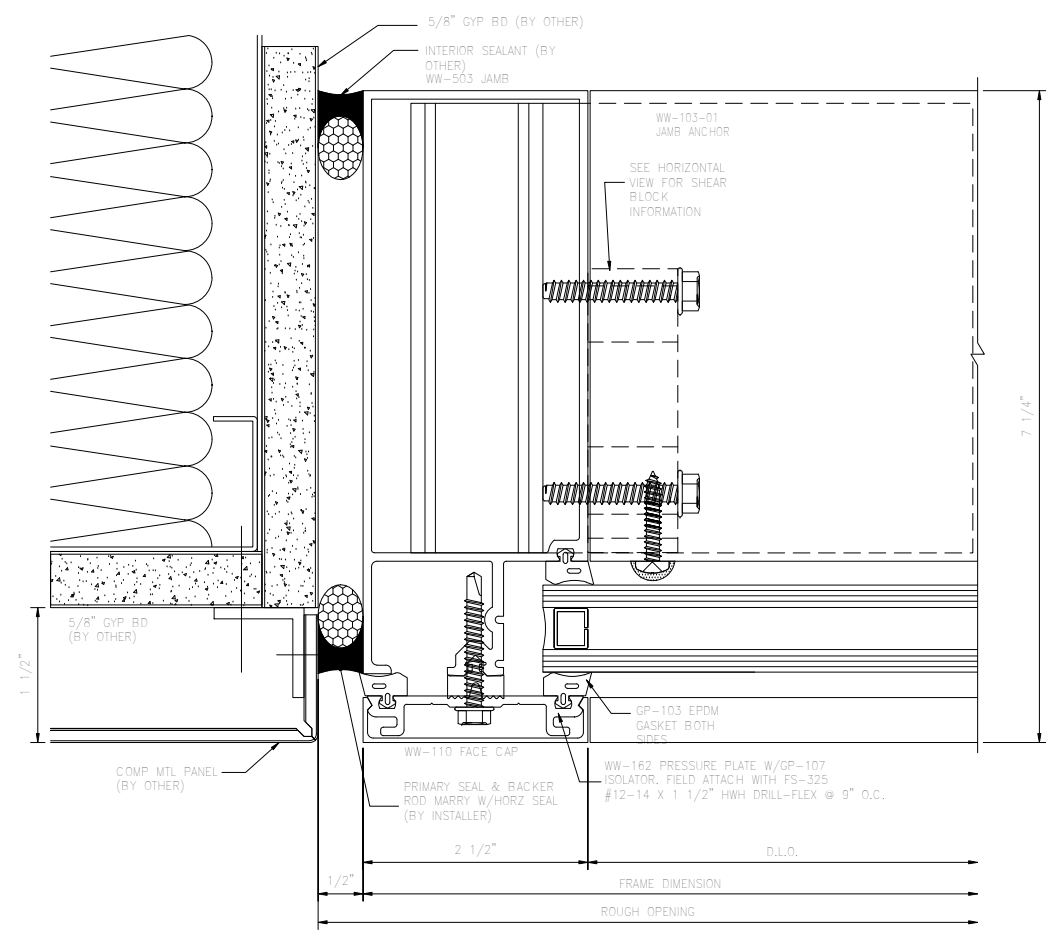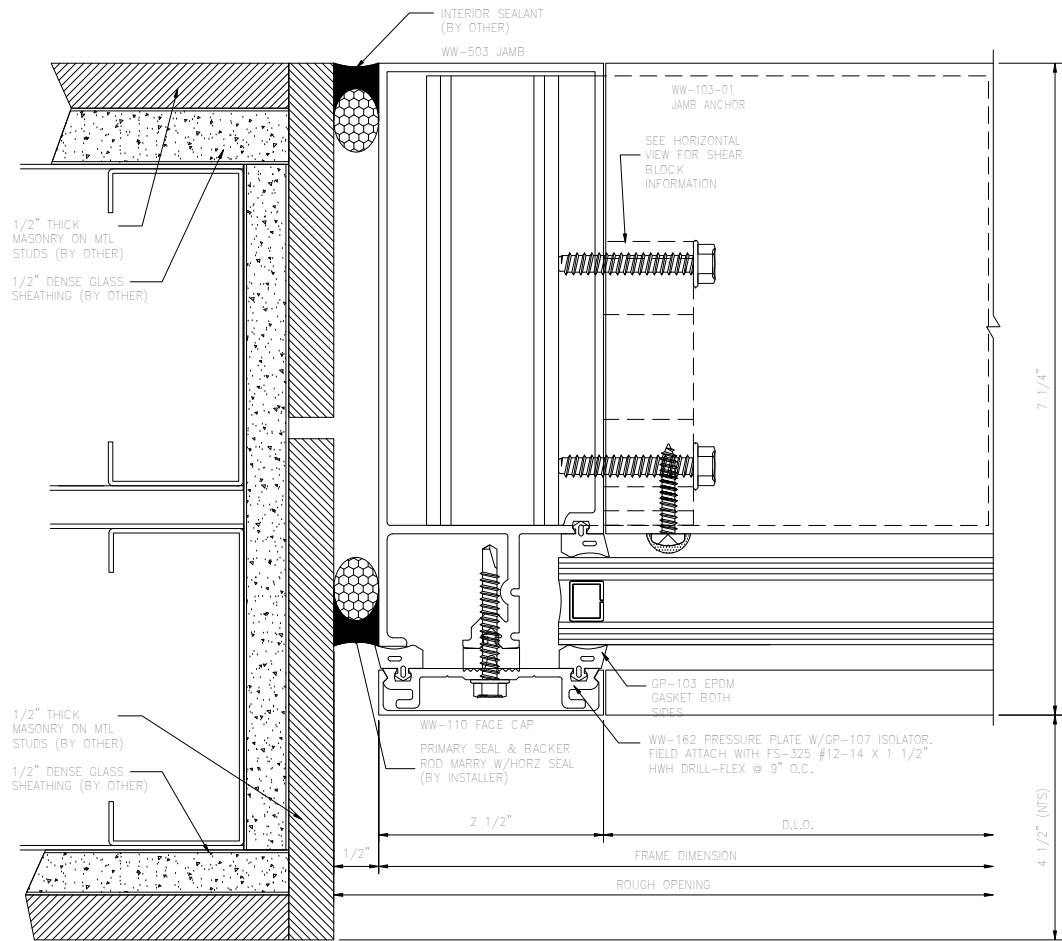


18

19

20

21

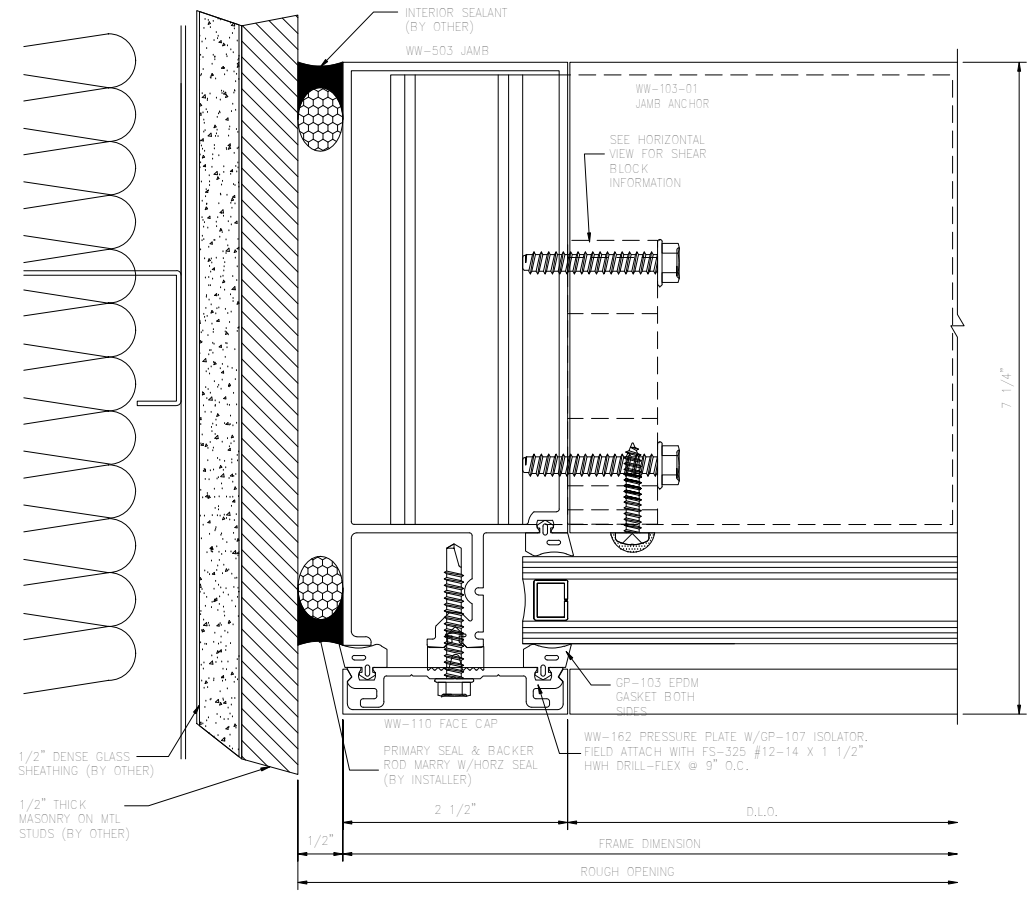


PROJECT NO.	851.853
DRAWN	HDS
DATE	11/11/2010
SCALE	1" = 1'-0"
DRAWING NO.	RELIANCE DETAILS
SHEET	5.06

PROJECT	CRATE AND BARREL
LOCATION	3400 AROUND LENOX ROAD ATLANTA, GA 30326
CUSTOMER	CRATE AND BARREL
ARCHITECT	KATHRYN QUINN ARCHITECT

REV	BY	DATE	DESCRIPTION
11/12/2010			1ST SUBMISSION FOR APPROVAL

MANUAL COMP



Oldcastle BuildingEnvelope™
803 Airport Rd Terrell, TX 75160
(972) 551-6100

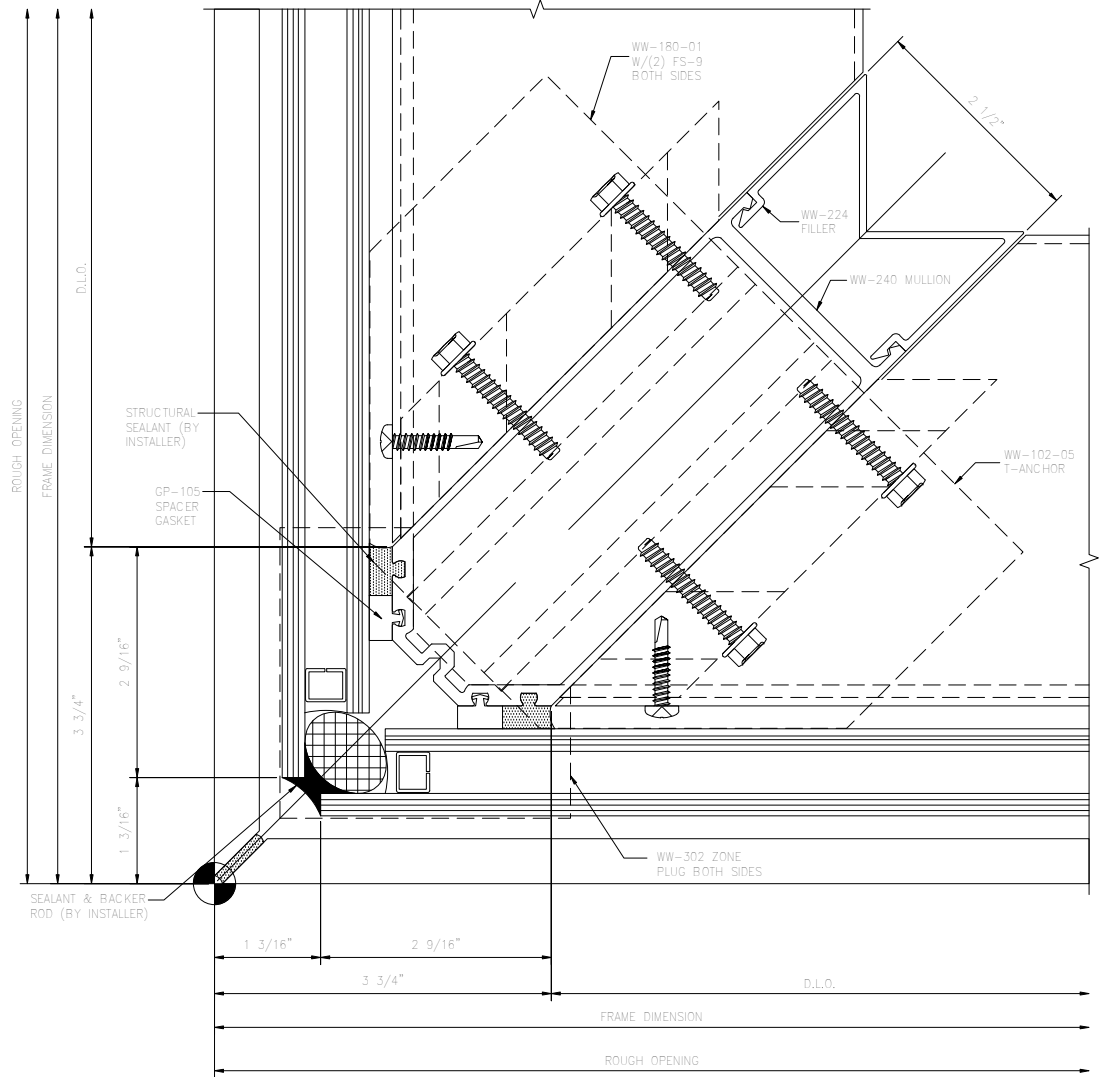

22


23

24

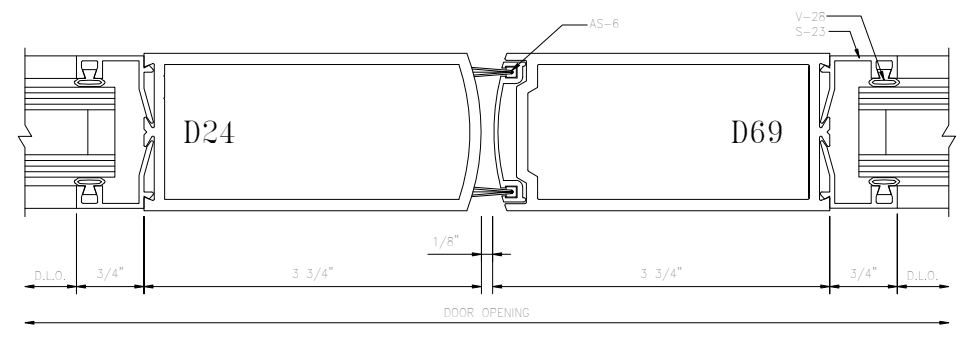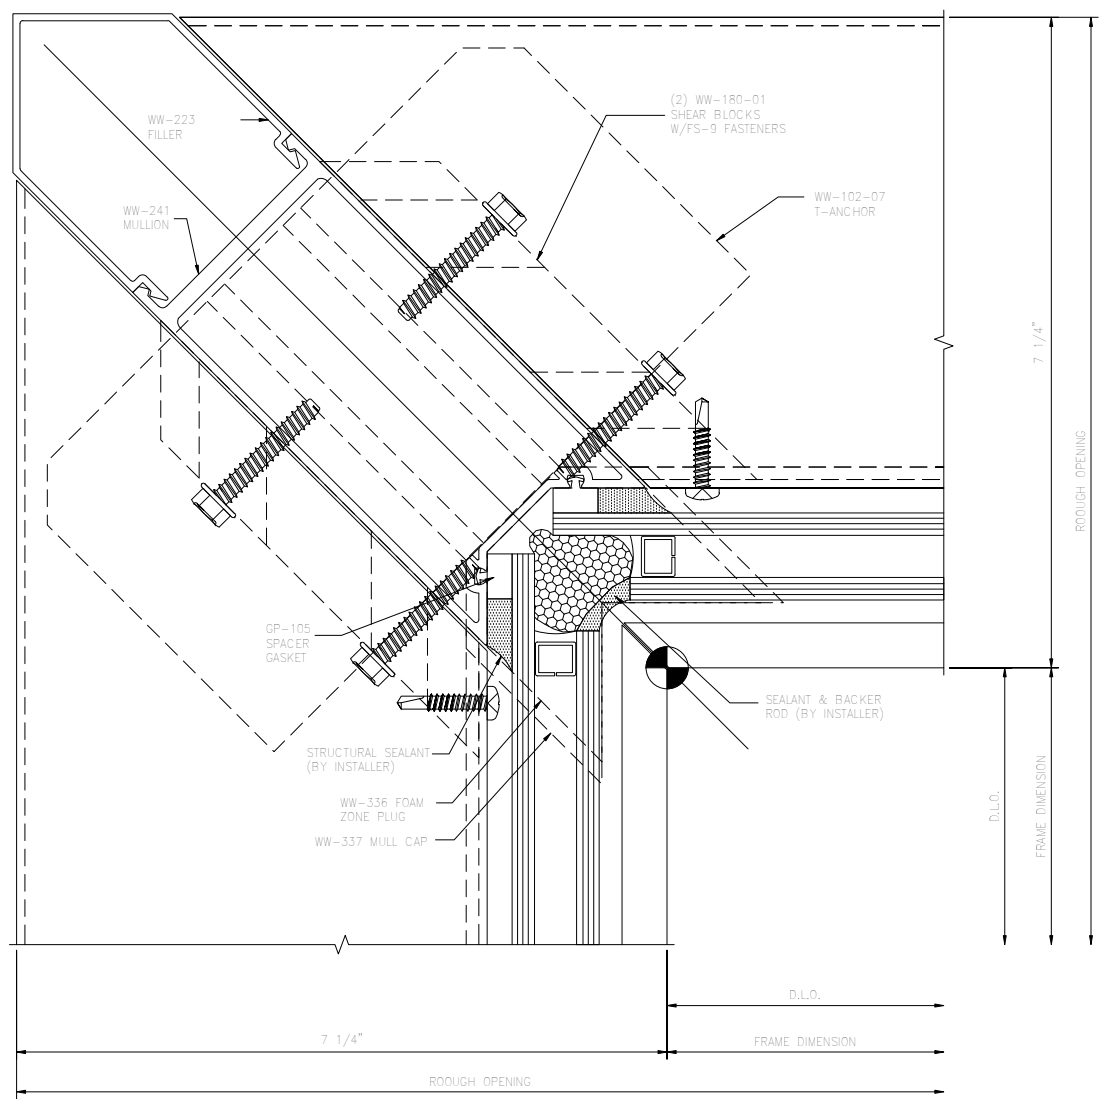



PROJECT NO.	851.853		
DRAWN	HDS		
DATE	11/1/2010		
SCALE	1" = 1'-0"		
DRAWING NO.	RELIANCE DETAILS		
SHEET	5.07		
PROJECT	CRATE AND BARREL 3400 AROUND LENOX ROAD ATLANTA, GA 30326		
LOCATION			
CUSTOMER	CRATE AND BARREL		
ARCHITECT	KATHRYN QUINN ARCHITECT		
MANUAL COMP			
REV	BY	DATE	DESCRIPTION
		11/12/2010	1ST SUBMISSION FOR APPROVAL

Oldcastle
BuildingEnvelope
 803 Airport Rd Terrell, TX 75160
 (972) 551-6100

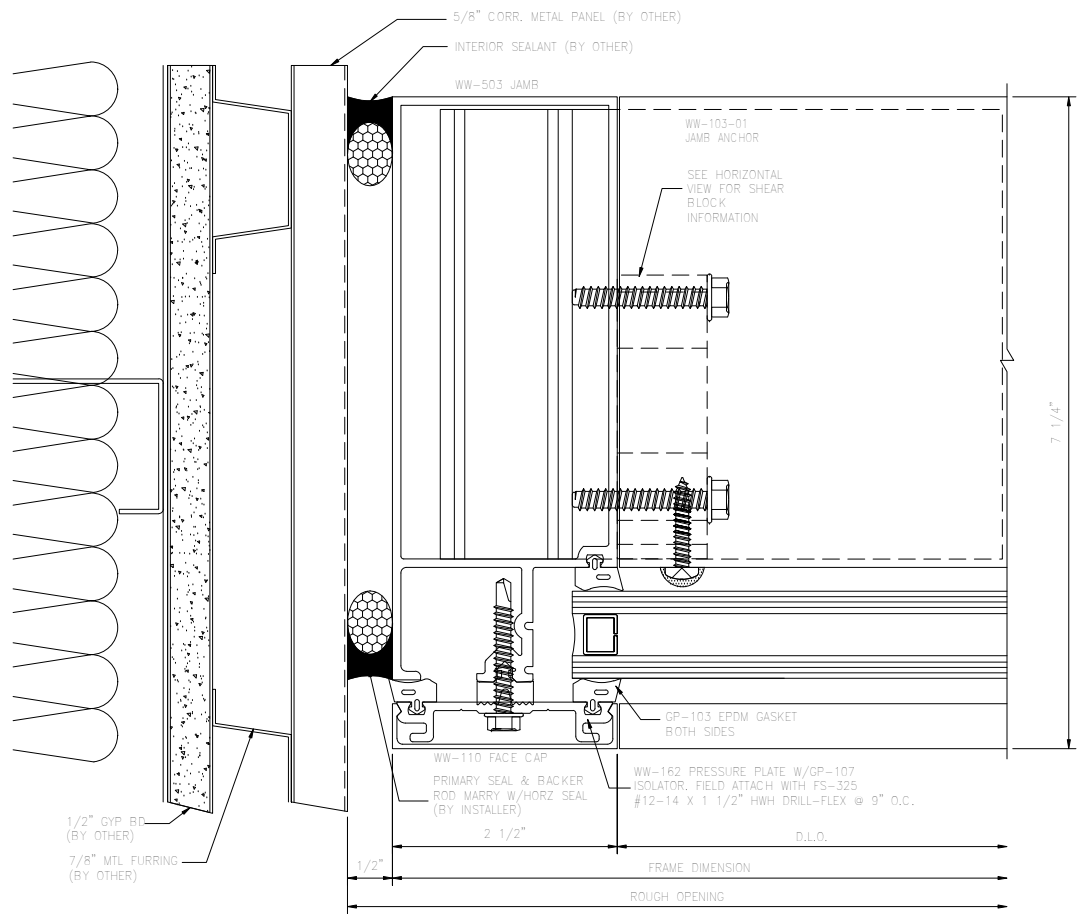

24

26

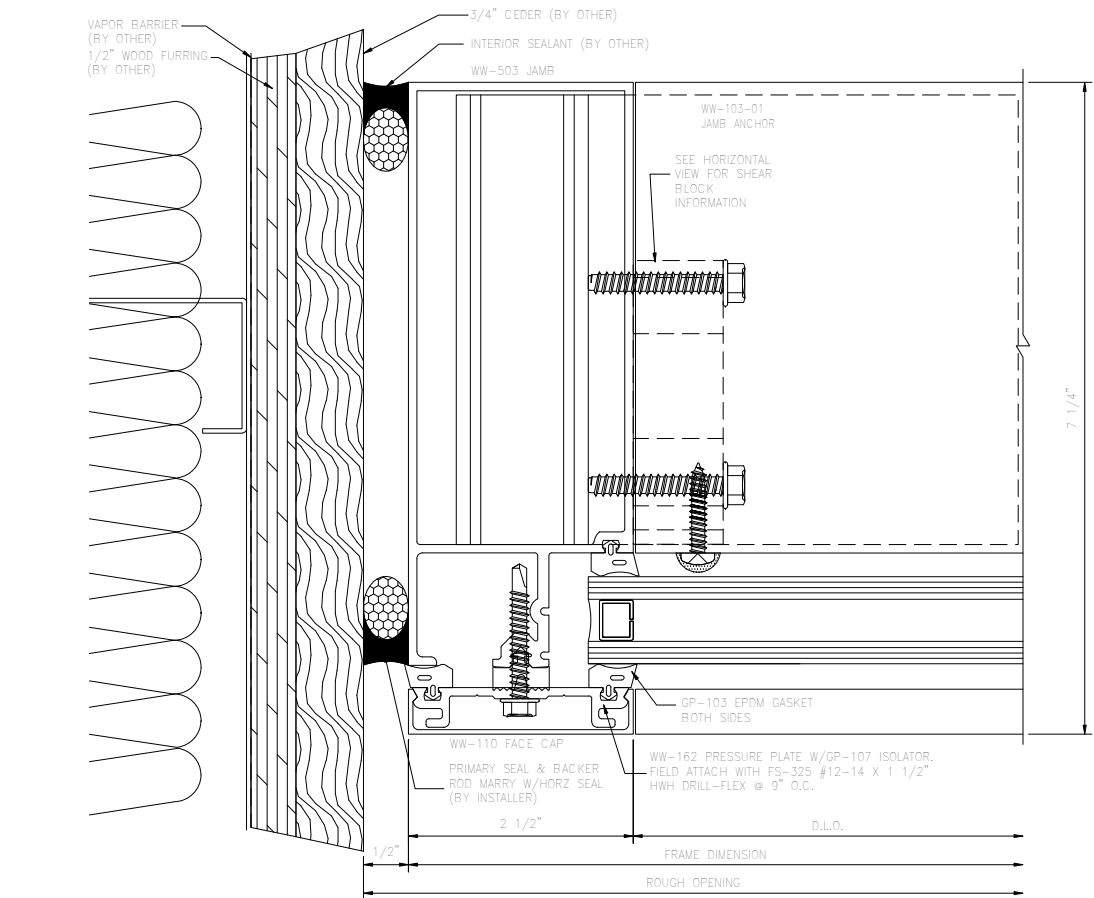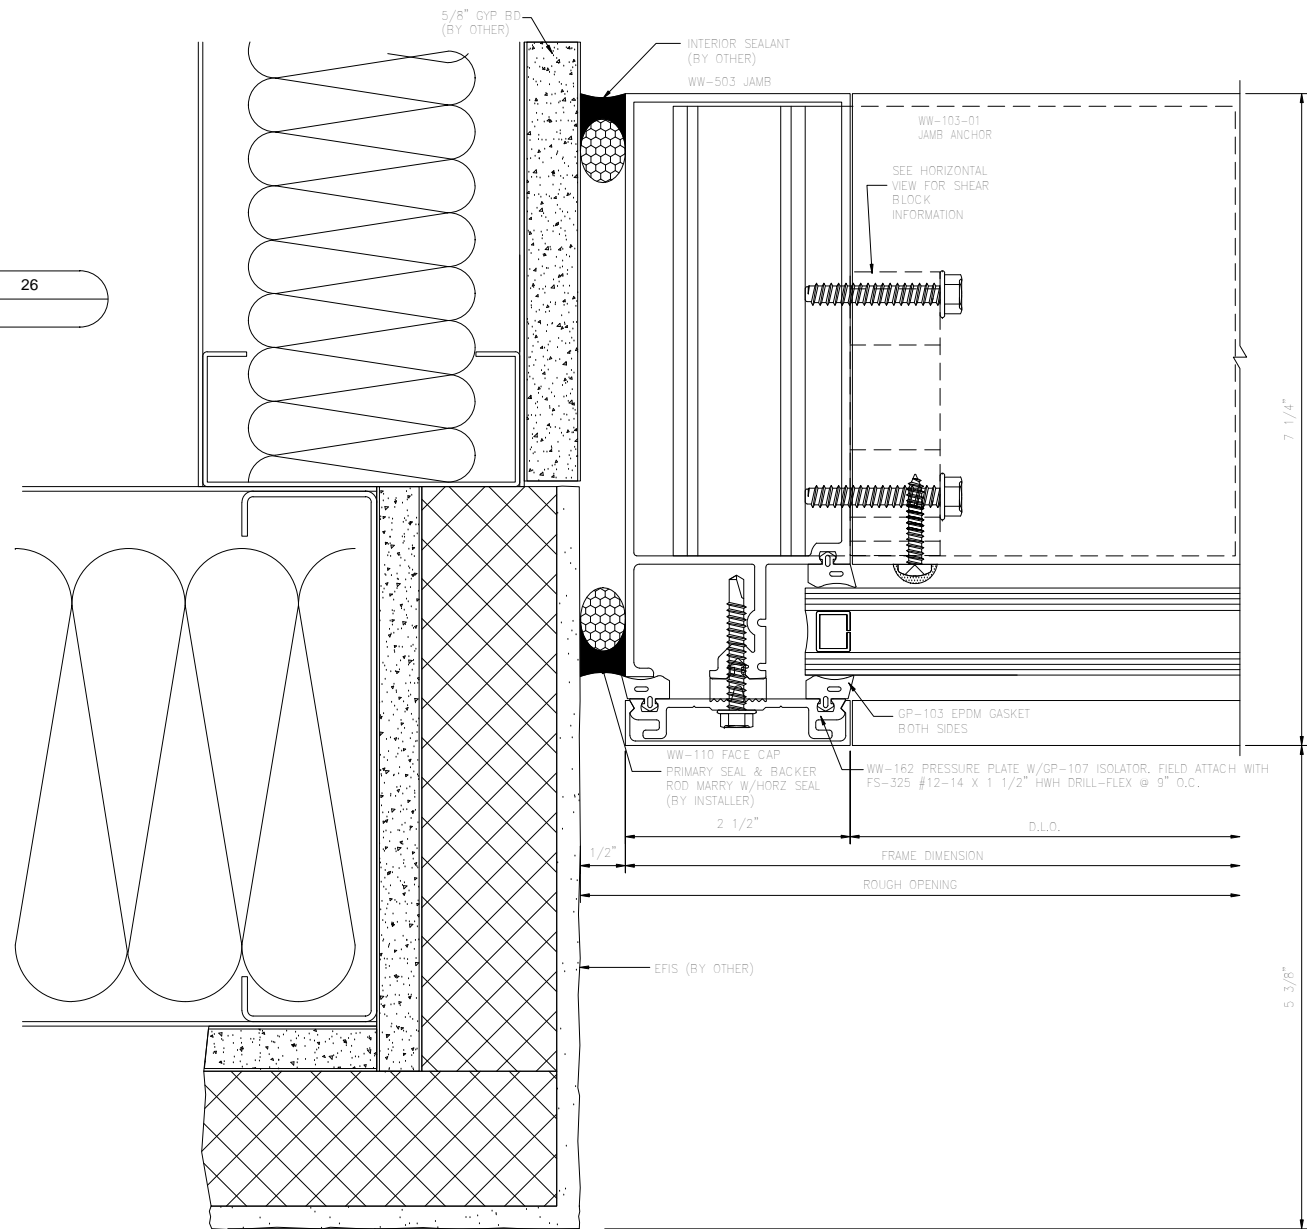

25

REV	BY	DATE	DESCRIPTION
11/22/10			1ST SUBMISSION FOR APPROVAL


MANUAL COMP

Oldcastle BuildingEnvelope™
 803 Airport Rd Terrell, TX 75160
 (972) 551-6100


CRATE AND BARREL
 3400 AROUND LENOX ROAD
 ATLANTA, GA 30326

CRATE AND BARREL
 KATHRYN QUINN ARCHITECT


PROJECT NO.	851.853
DRAWN	HDS
DATE	11/1/2010
SCALE	1" = 1'-0"
DRAWING NO.	RELIANCE DETAILS
SHEET	5.08

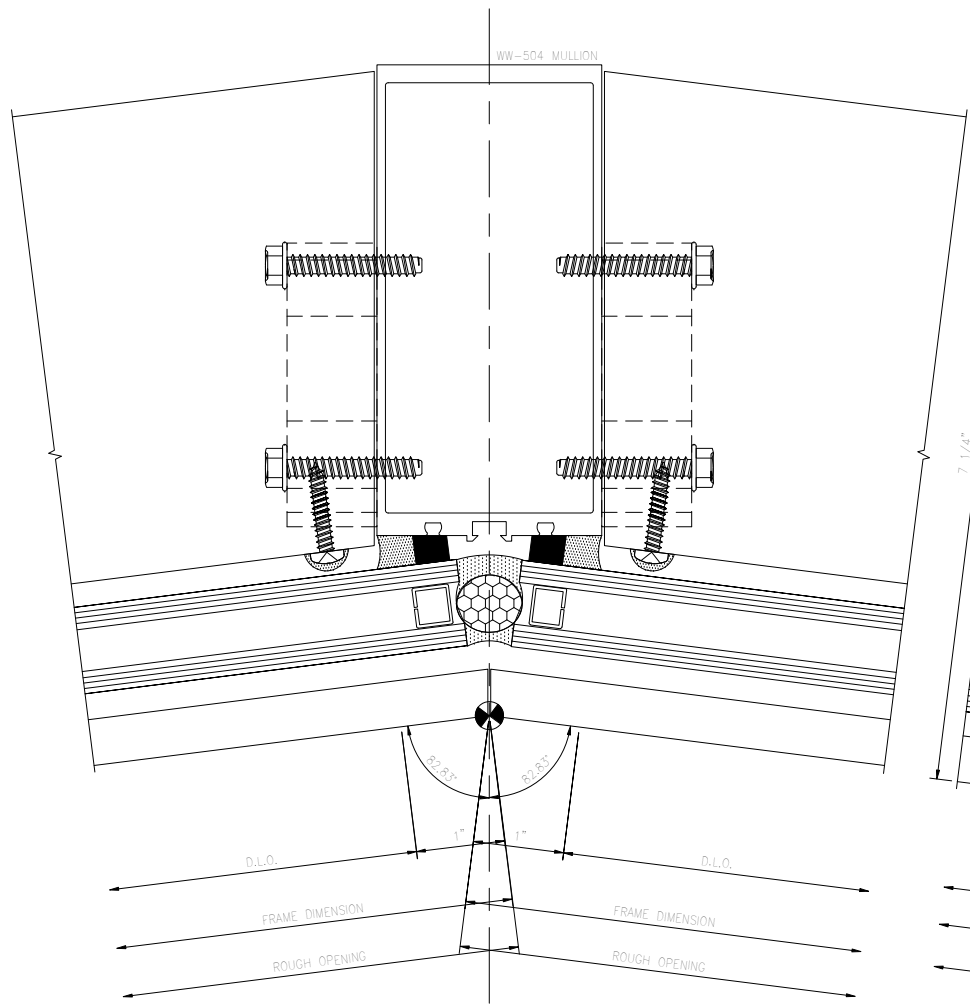

27

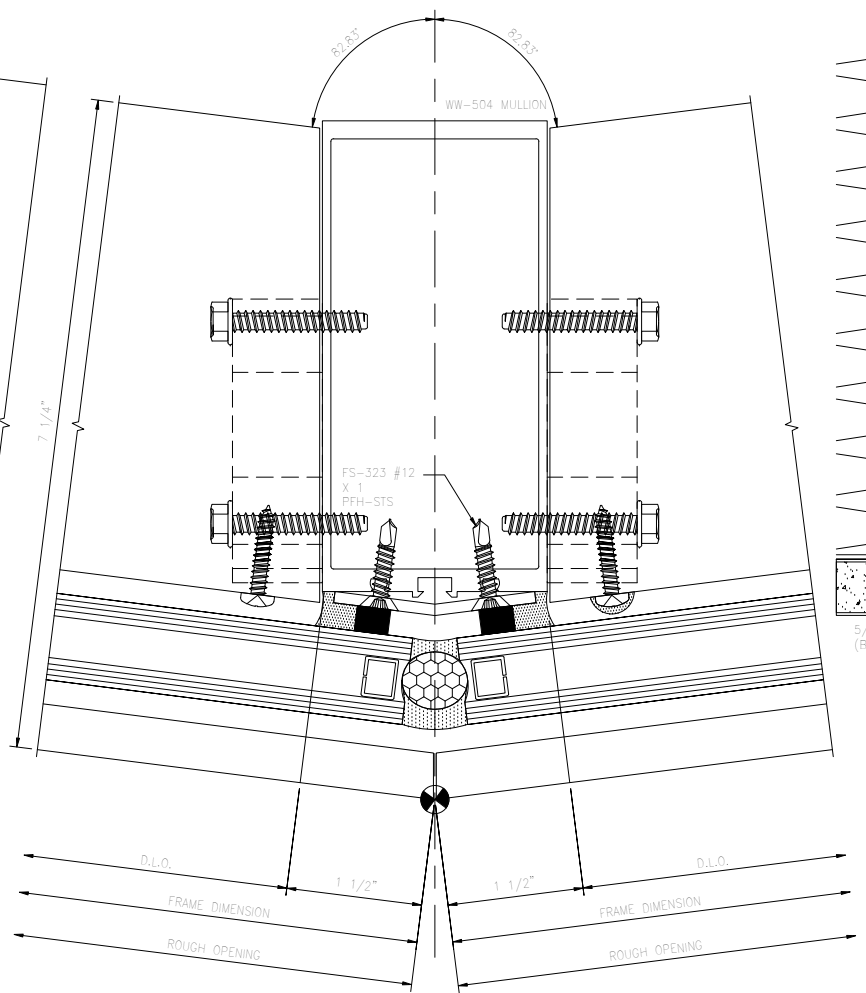

28

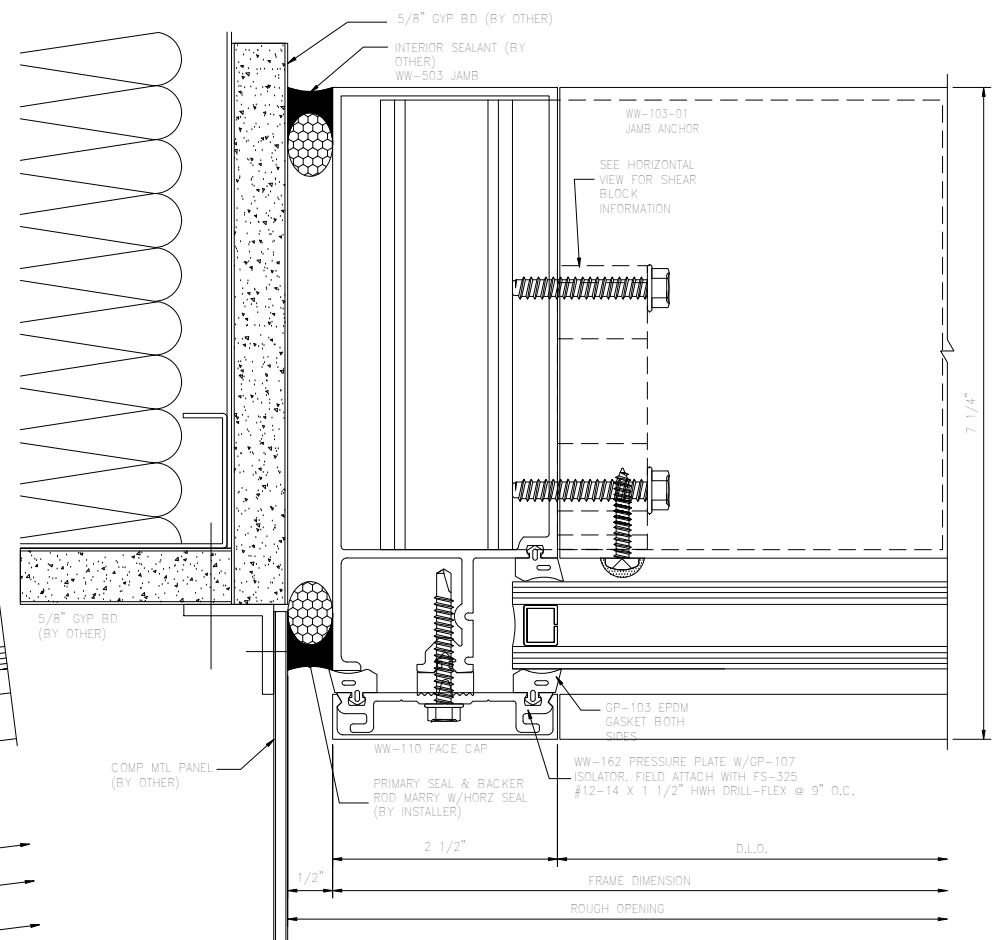

29

REV	BY	DATE	DESCRIPTION
1		11/12/2010	1ST SUBMISSION FOR APPROVAL


MANUAL COMP

Oldcastle BuildingEnvelope™
 803 Airport Rd Terrell, TX 75160
 (972) 551-6100


CRATE AND BARREL
 3400 AROUND LENOX ROAD
 ATLANTA, GA 30326

CRATE AND BARREL
 KATHRYN QUINN ARCHITECT


PROJECT NO.	851.853
DRAWN	HDS
DATE	11/1/2010
SCALE	1" = 1'-0"
DRAWING NO.	RELIANCE DETAILS
SHEET	5.09

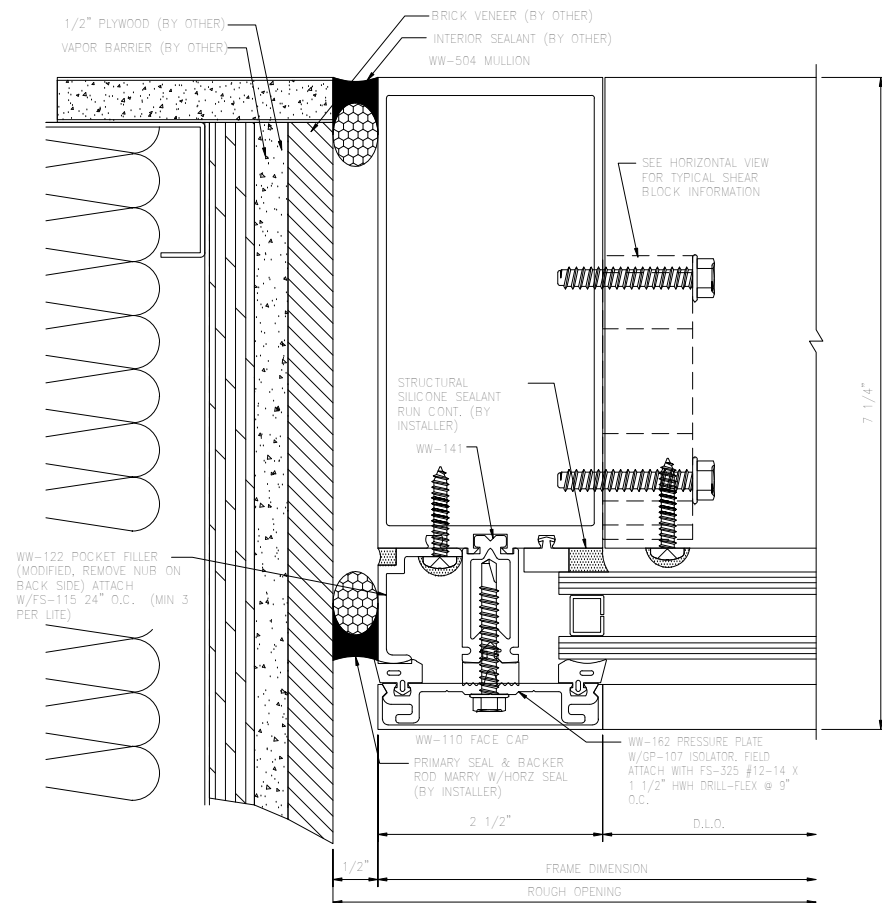


30

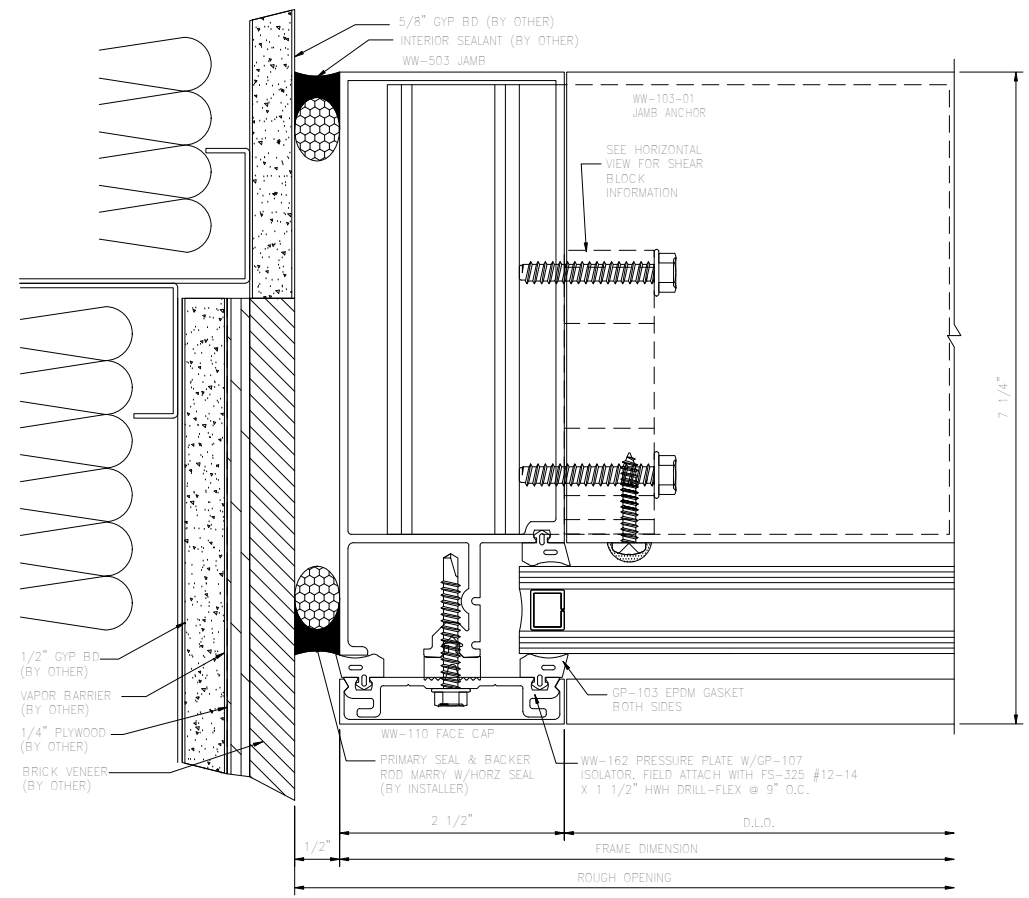

32

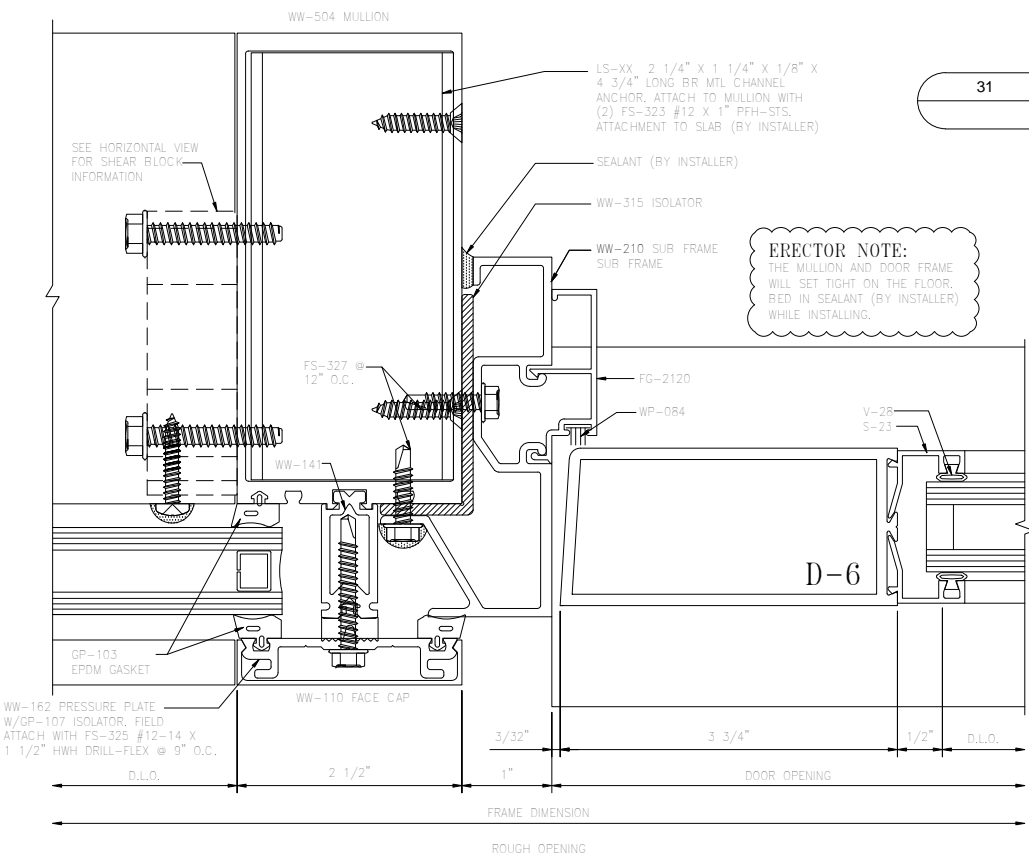

31

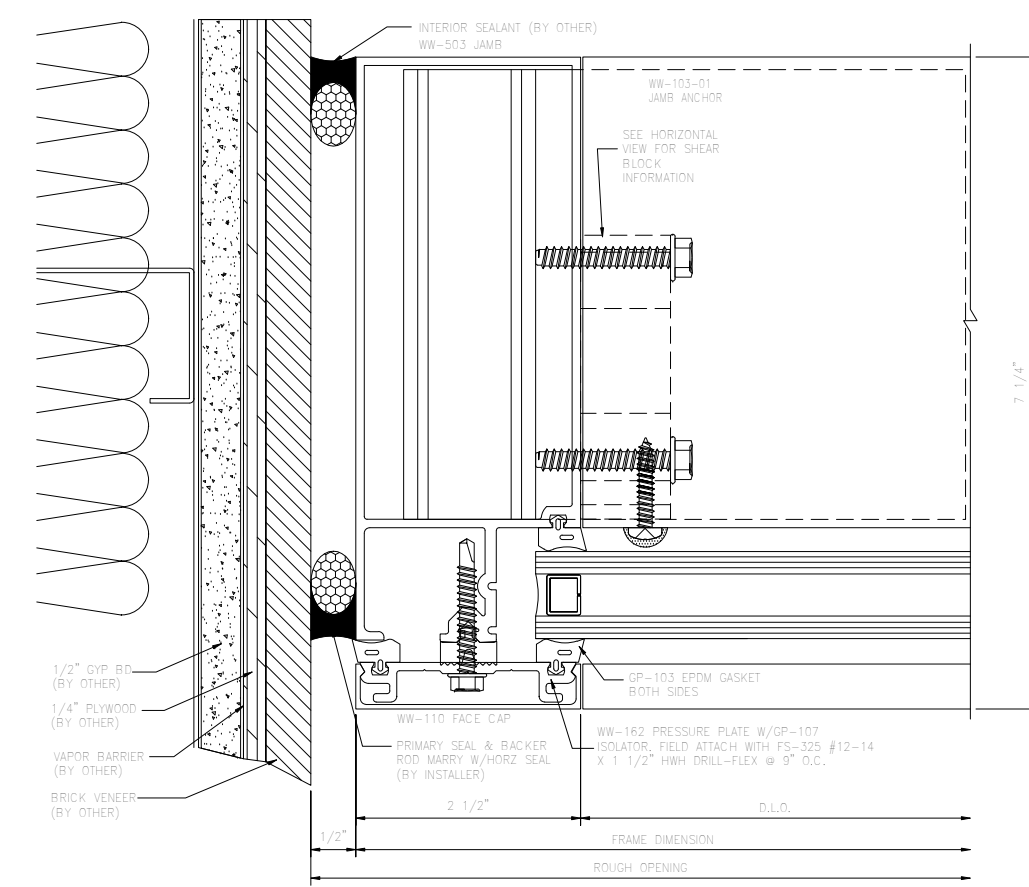

33

REV	BY	DATE	DESCRIPTION
11/22/10			1ST SUBMISSION FOR APPROVAL

MANUAL COMP



Oldcastle BuildingEnvelope™
803 Airport Rd Terrell, TX 75160
(972) 551-6100

CRATE AND BARREL
3400 AROUND LENOX ROAD
ATLANTA, GA 30326

CRATE AND BARREL
KATHRYN QUINN ARCHITECT

PROJECT NO.	851.853
DRAWN	HDS
DATE	11/11/2010
SCALE	1" = 1'-0"
DRAWING NO.	RELIANCE DETAILS
SHEET	5.10

34

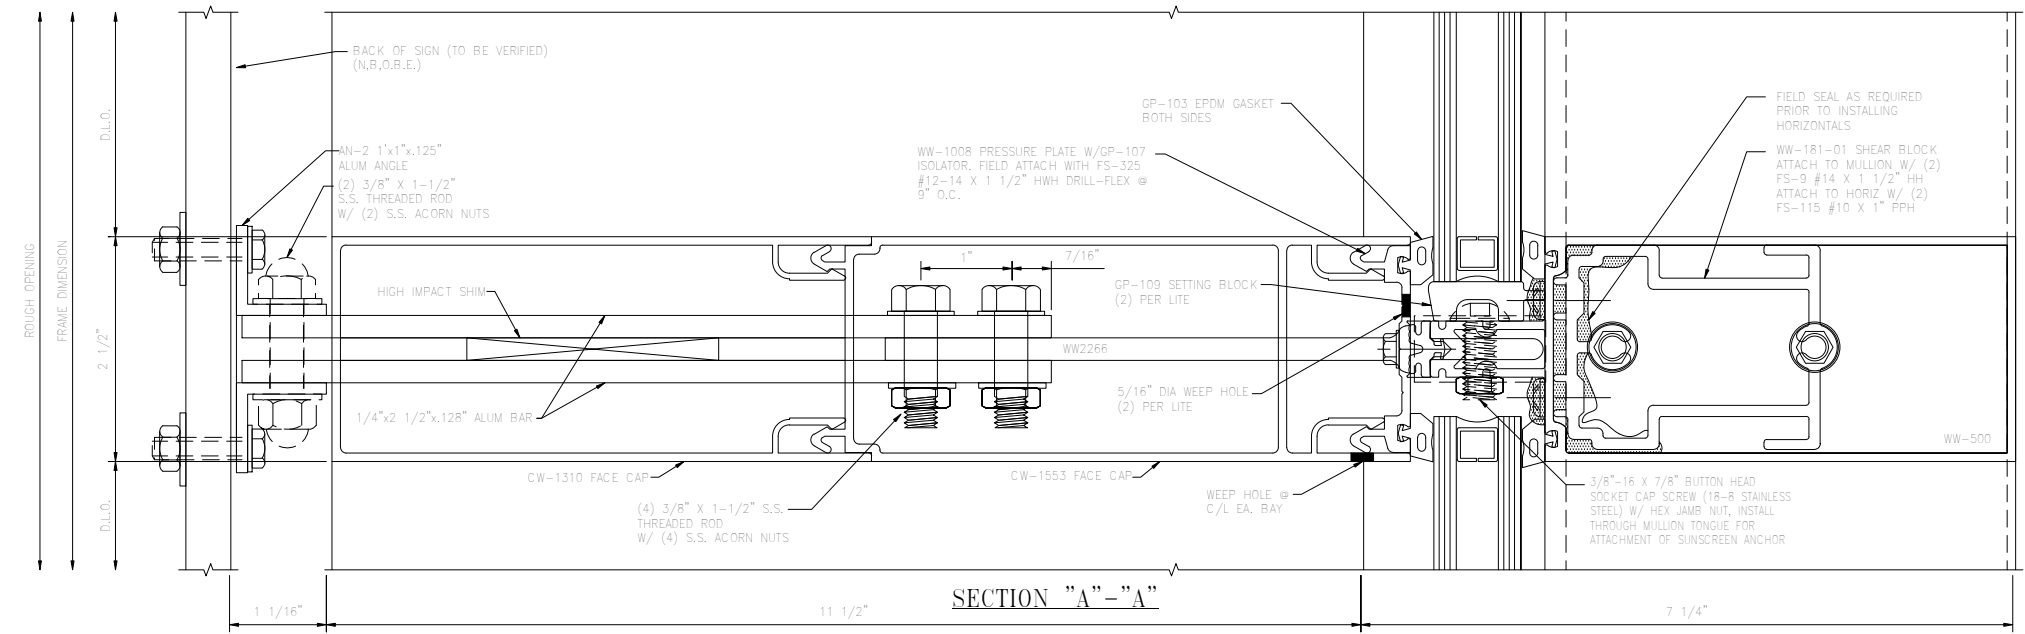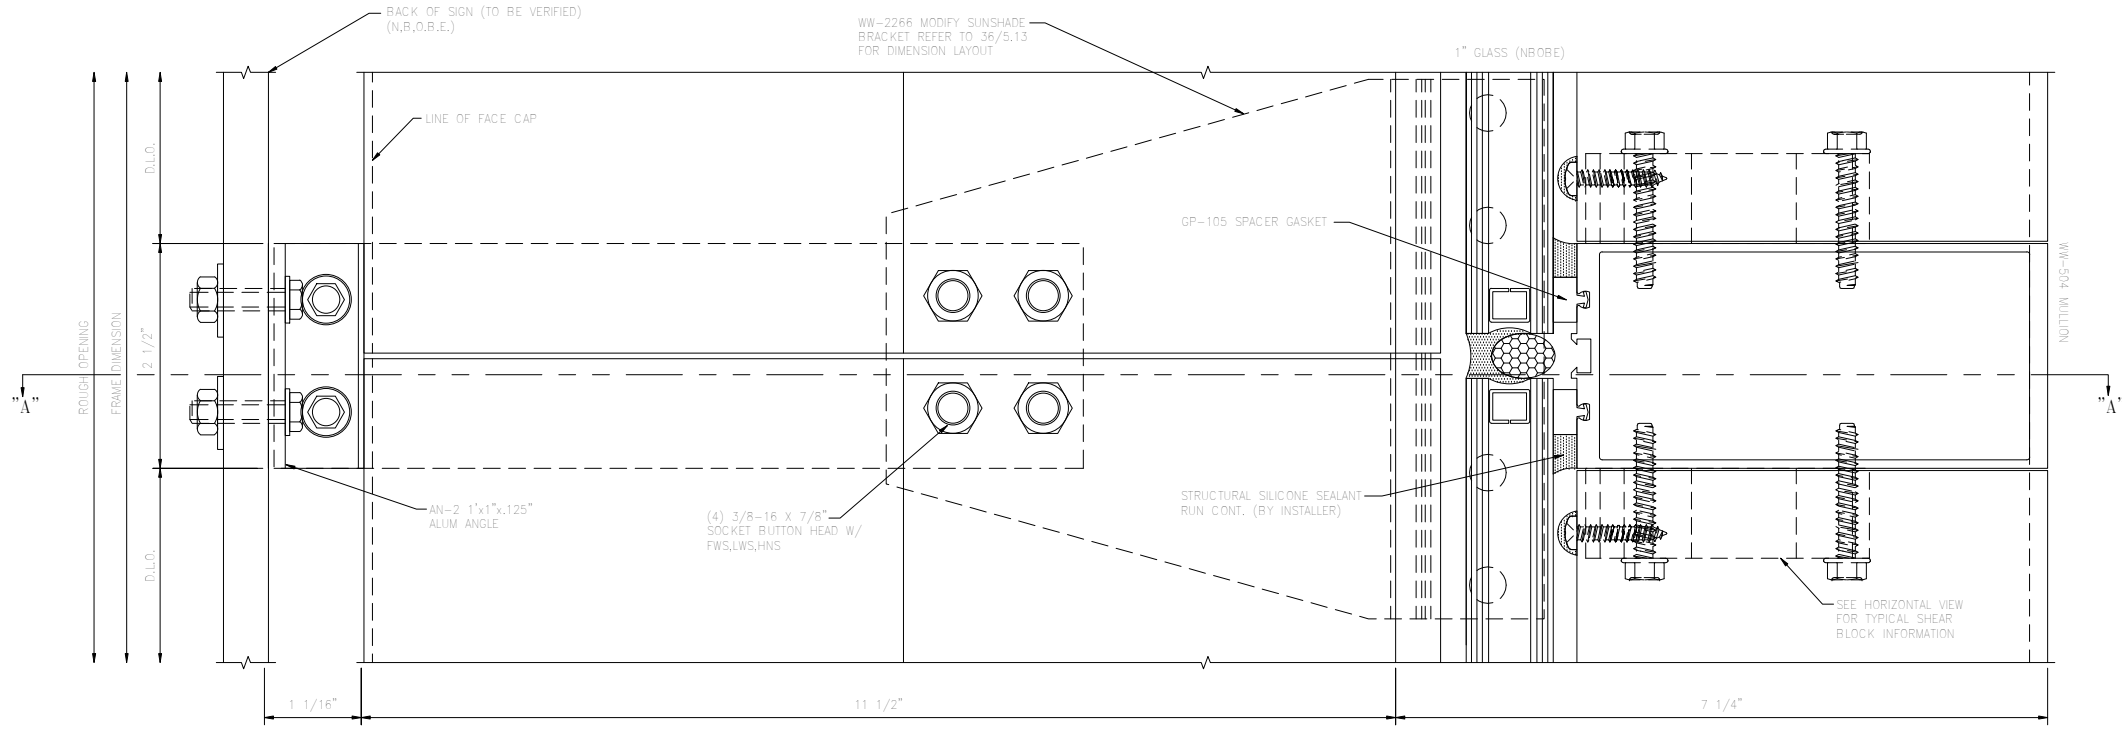

PROJECT NO.	851.853	
DRAWN	HDS	
DATE	11/11/2010	
SCALE	1" = 1'-0"	
DRAWING NO.	RELIANCE DETAILS	
SHEET	5.11	
REVISION	DATE	DESCRIPTION
11/12/2010	1ST SUBMISSION FOR APPROVAL	

MANUAL COMP


Oldcastle BuildingEnvelope™
 803 Airport Rd Terrell, TX 75160
 (972) 551-6100

CRATE AND BARREL
 3400 AROUND LENOX ROAD
 ATLANTA, GA 30326

CRATE AND BARREL
 KATHRYN QUINN ARCHITECT

PROJECT	851.853
LOCATION	
CUSTOMER	
ARCHITECT	

35

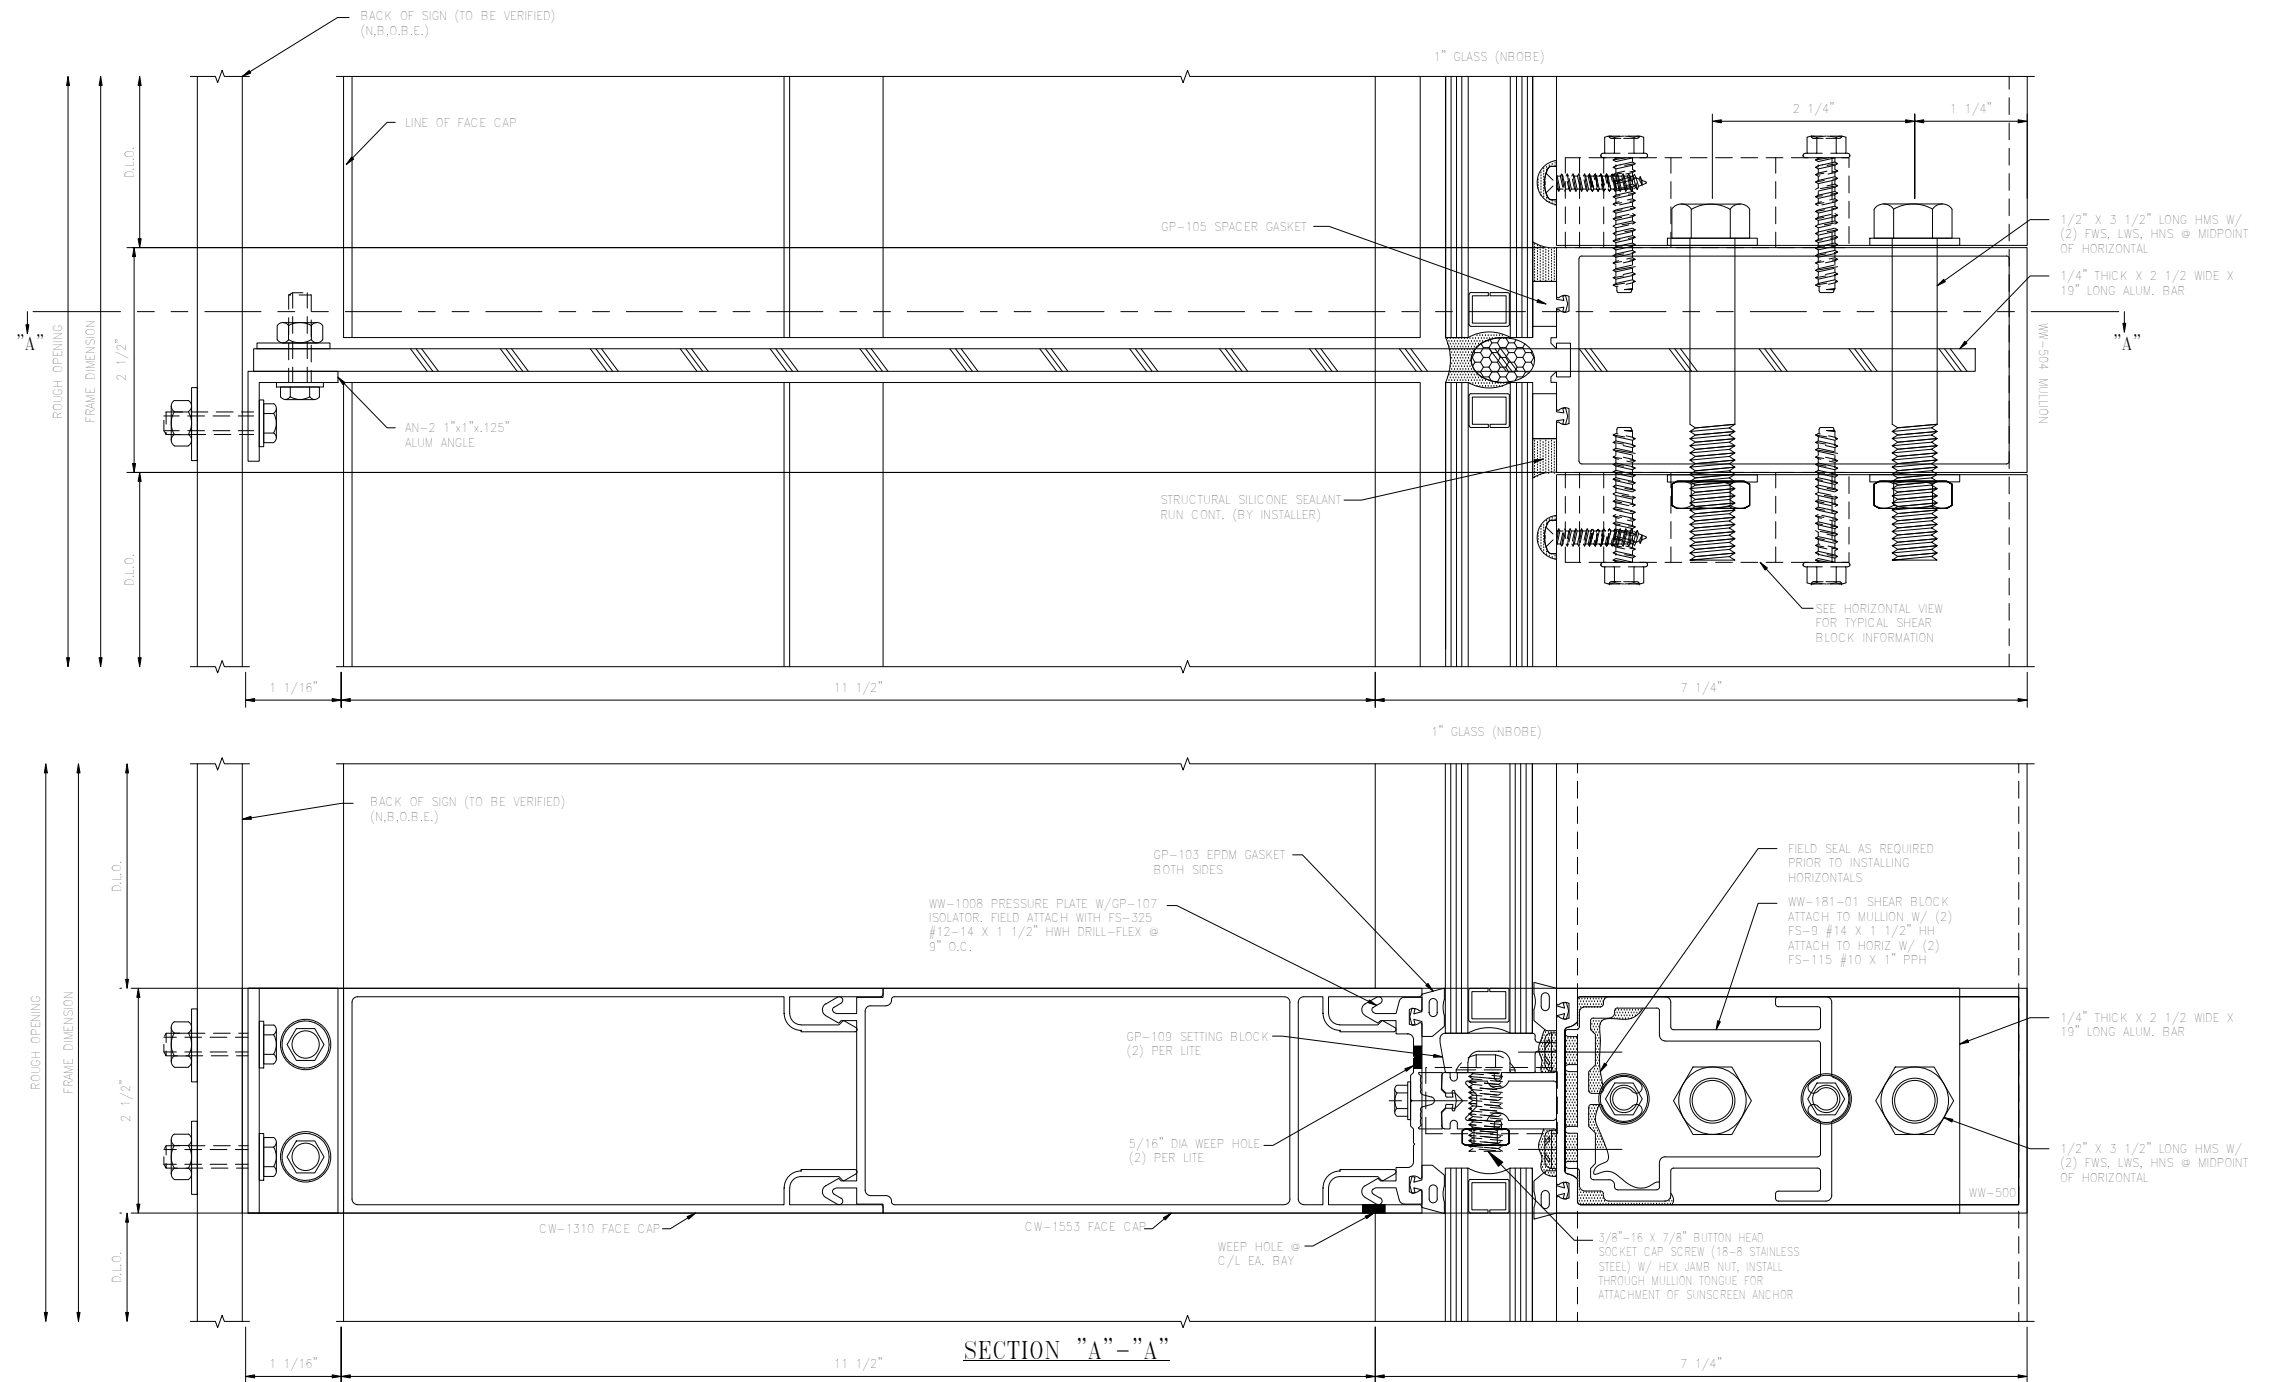

PROJECT NO.	851.853
DRAWN	HDS
DATE	11/1/2010
SCALE	1" = 1'-0"
DRAWING NO.	RELIANCE DETAILS
SHEET	5.12

Oldcastle BuildingEnvelope™
 803 Airport Rd Terrell, TX 75160
 (972) 551-6100


MANUAL COMP

CRATE AND BARREL
 3400 AROUND LENOX ROAD
 ATLANTA, GA 30326

CRATE AND BARREL
 KATHRYN QUINN ARCHITECT

PROJECT	LOCATION	CUSTOMER	ARCHITECT
PROJECT NO.	851.853		
DRAWN	HDS	DATE	11/1/2010
SCALE	1" = 1'-0"		
DRAWING NO.	RELIANCE DETAILS		
SHEET	5.12		

REV	BY	DATE	DESCRIPTION
1		11/22/10	1ST SUBMISSION FOR APPROVAL

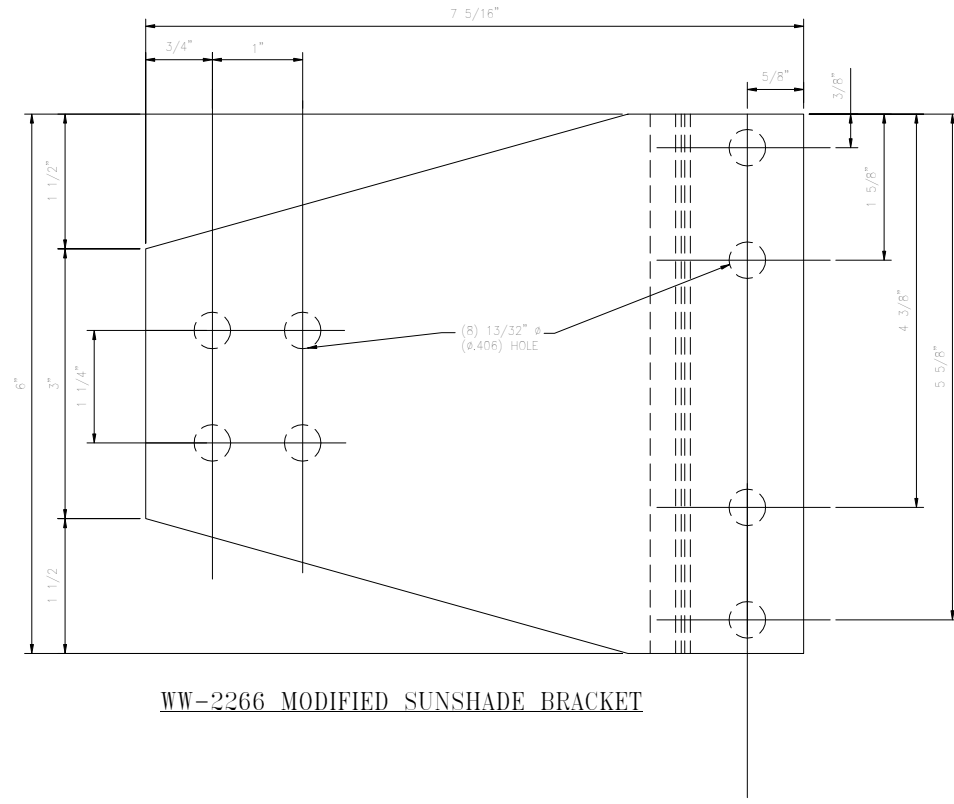

WW-2266 MODIFIED SUNSHADE BRACKET

REV	BY	DATE	DESCRIPTION
1		11/22/10	1ST SUBMISSION FOR APPROVAL

MANUAL COMP

Oldcastle BuildingEnvelope™
803 Airport Rd Terrell, TX 75160
(972) 551-6100

CRATE AND BARREL
3400 AROUND LENOX ROAD
ATLANTA, GA 30326
CRATE AND BARREL
KATHRYN QUINN ARCHITECT

PROJECT NO.
851.853

DRAWN	DATE
HDS	11/1/2010

SCALE
1" = 1'-0"

DRAWING NO.
RELIANCE DETAILS

SHEET
5.13